



VER.	AMENDMENT	AUTHORISED BY	DATE

FOR INTERESTS AND NOTIFICATIONS SEE SHEET 3

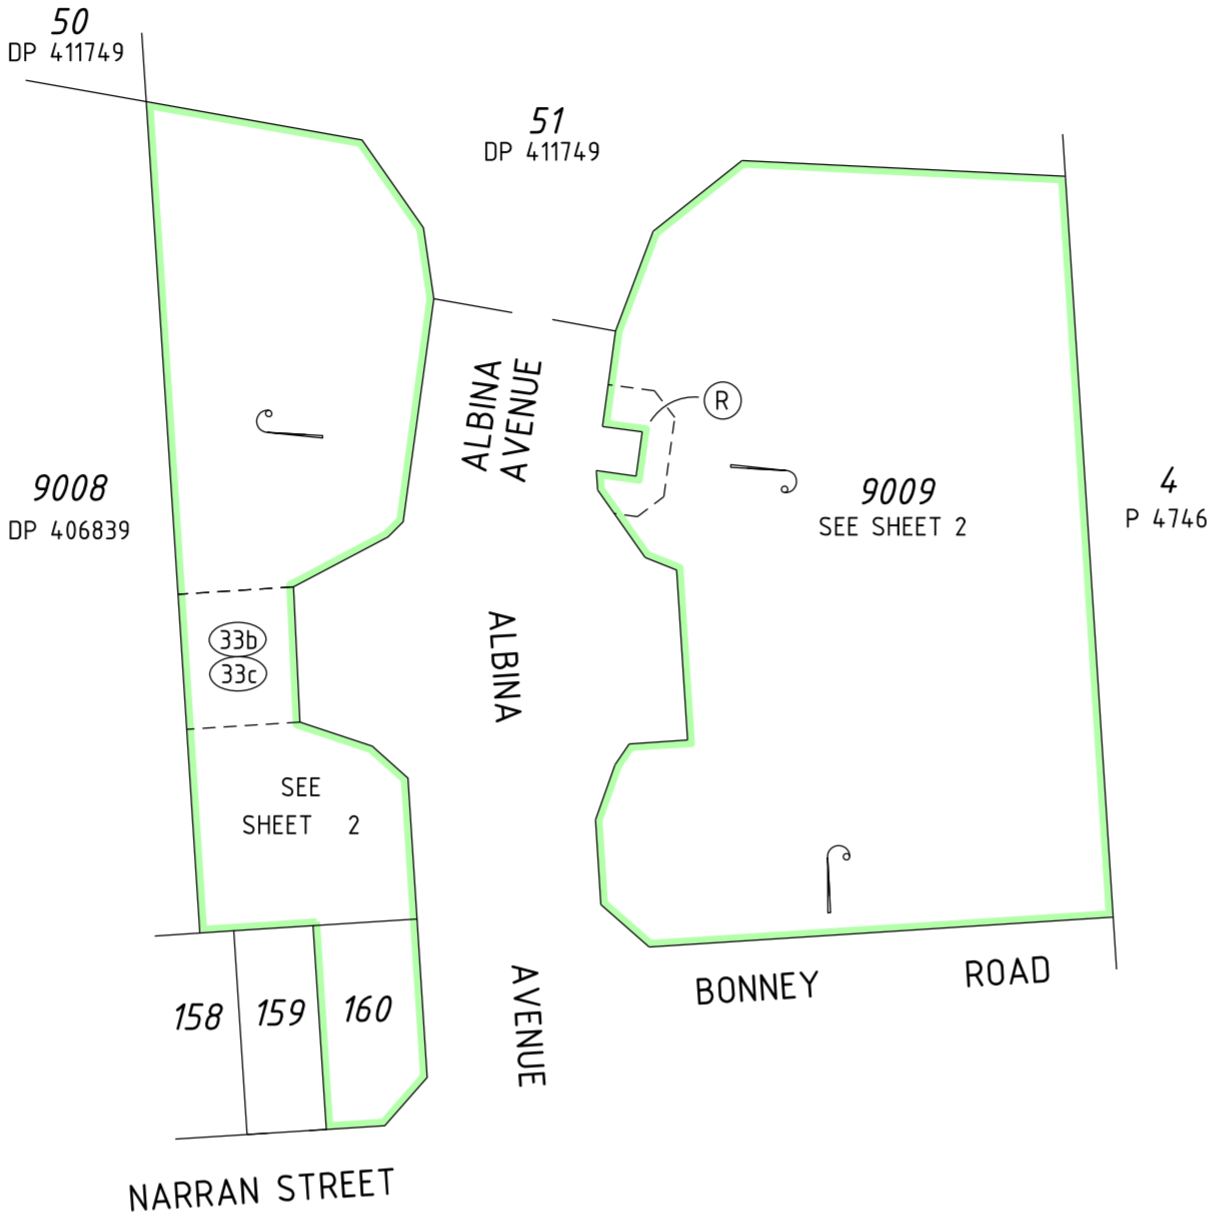



SEE SURVEY SHEET(S) FOR SURVEY INFORMATION

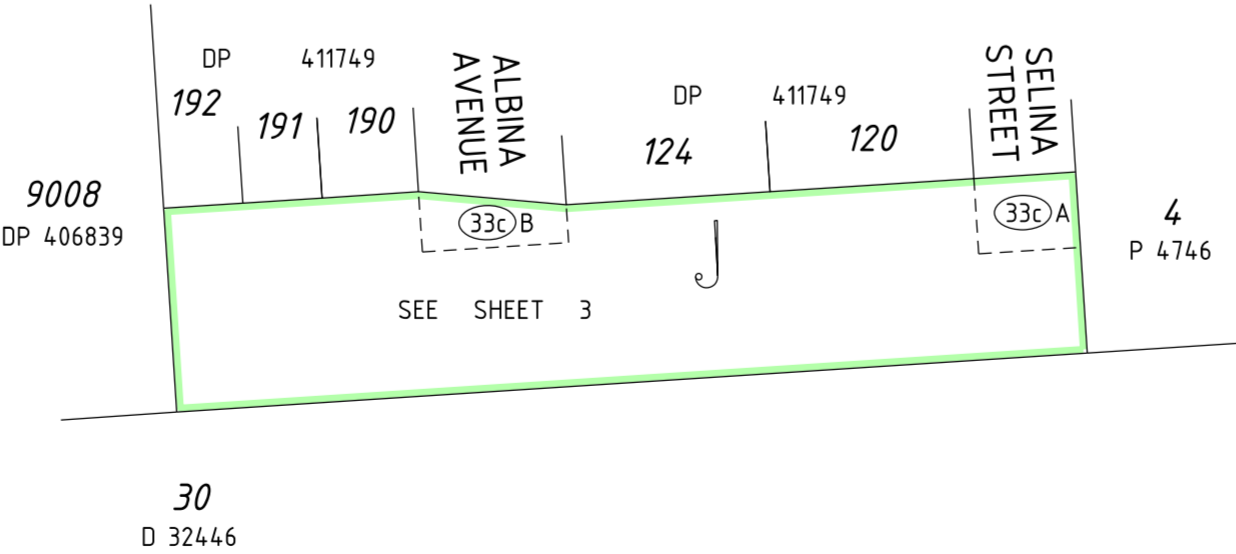SURVEY CARRIED OUT UNDER REG 26A
SPECIAL SURVEY AREA GUIDELINES



HELD BY LANDGATE IN DIGITAL FORMAT ONLY

TYPE	FREEHOLD	S.S.A.	YES/NO
PURPOSE	SUBDIVISION		
PLAN OF			
LOTS 160 & 9009			
FORMER TENURE		D.O.L. FILE	
LOT 9002 DP 411751 C/T 2956/387			
LOCAL AUTHORITY		CITY OF KWINANA	
LOCALITY		ANKETELL	
FIELD RECORD		137192 (SAM 5099)	
SURVEYOR'S CERTIFICATE - REG 54			
I, LAURENCE JOHN GATTI hereby certify that this plan is accurate and is a correct representation of the - (a) *survey; and/or (b) *calculations from measurements recorded in the field records, [* delete if inapplicable] undertaken for the purposes of this plan and that it complies with the relevant written law(s) in relation to which it is lodged.			
LICENSED SURVEYOR		DATE	
LODGED			
DATE	FEE PAID	ASSESS No.	
I.S.C.			
EXAMINED			
DATE			
WESTERN AUSTRALIAN PLANNING COMMISSION			
FILE 153398			
Delegated under S.16 P&D Act 2005		DATE	
IN ORDER FOR DEALINGS			
SUBJECT TO			
FOR INSPECTOR OF PLANS AND SURVEYS		DATE	
APPROVED		REG 26A (4)	
INSPECTOR OF PLANS AND SURVEYS/AUTHORISED LAND OFFICER		DATE	
 GOVERNMENT OF WESTERN AUSTRALIA		 Landgate	
DEPOSITED PLAN			
407829			
SHEET 1 OF 3 SHEETS - VERSION 1 (PLUS SURVEY SHEETS)			

PRELIMINARY ONLY UNLODGED VERSION
SUBJECT TO LANDGATE AUDIT

This plan is
-Current as at 31.07.2020
-Subject to change without notice
-Not intended for design use, a LANDGATE CERTIFIED
CORRECT copy should be obtained for such purposes.




SCALE: 1:1000 AT A2 SIZE

\\veris.com.au\Data\99 MIGRATION DATA\06 WA\OSBORNE PARK\WDrive\Projects\21\21143\04-Spatial\SD\dp407829-Item16-dp8\21143dp8.dgn
21143 anketell-10-190720 dp7-8.acs FP-21143-014-VER 1.0

veris

VERIS
(08) 6241 3333
www.veris.com.au

FOR HEADING SEE SHEET 1
FOR INTERESTS AND NOTIFICATIONS SEE SHEET 3

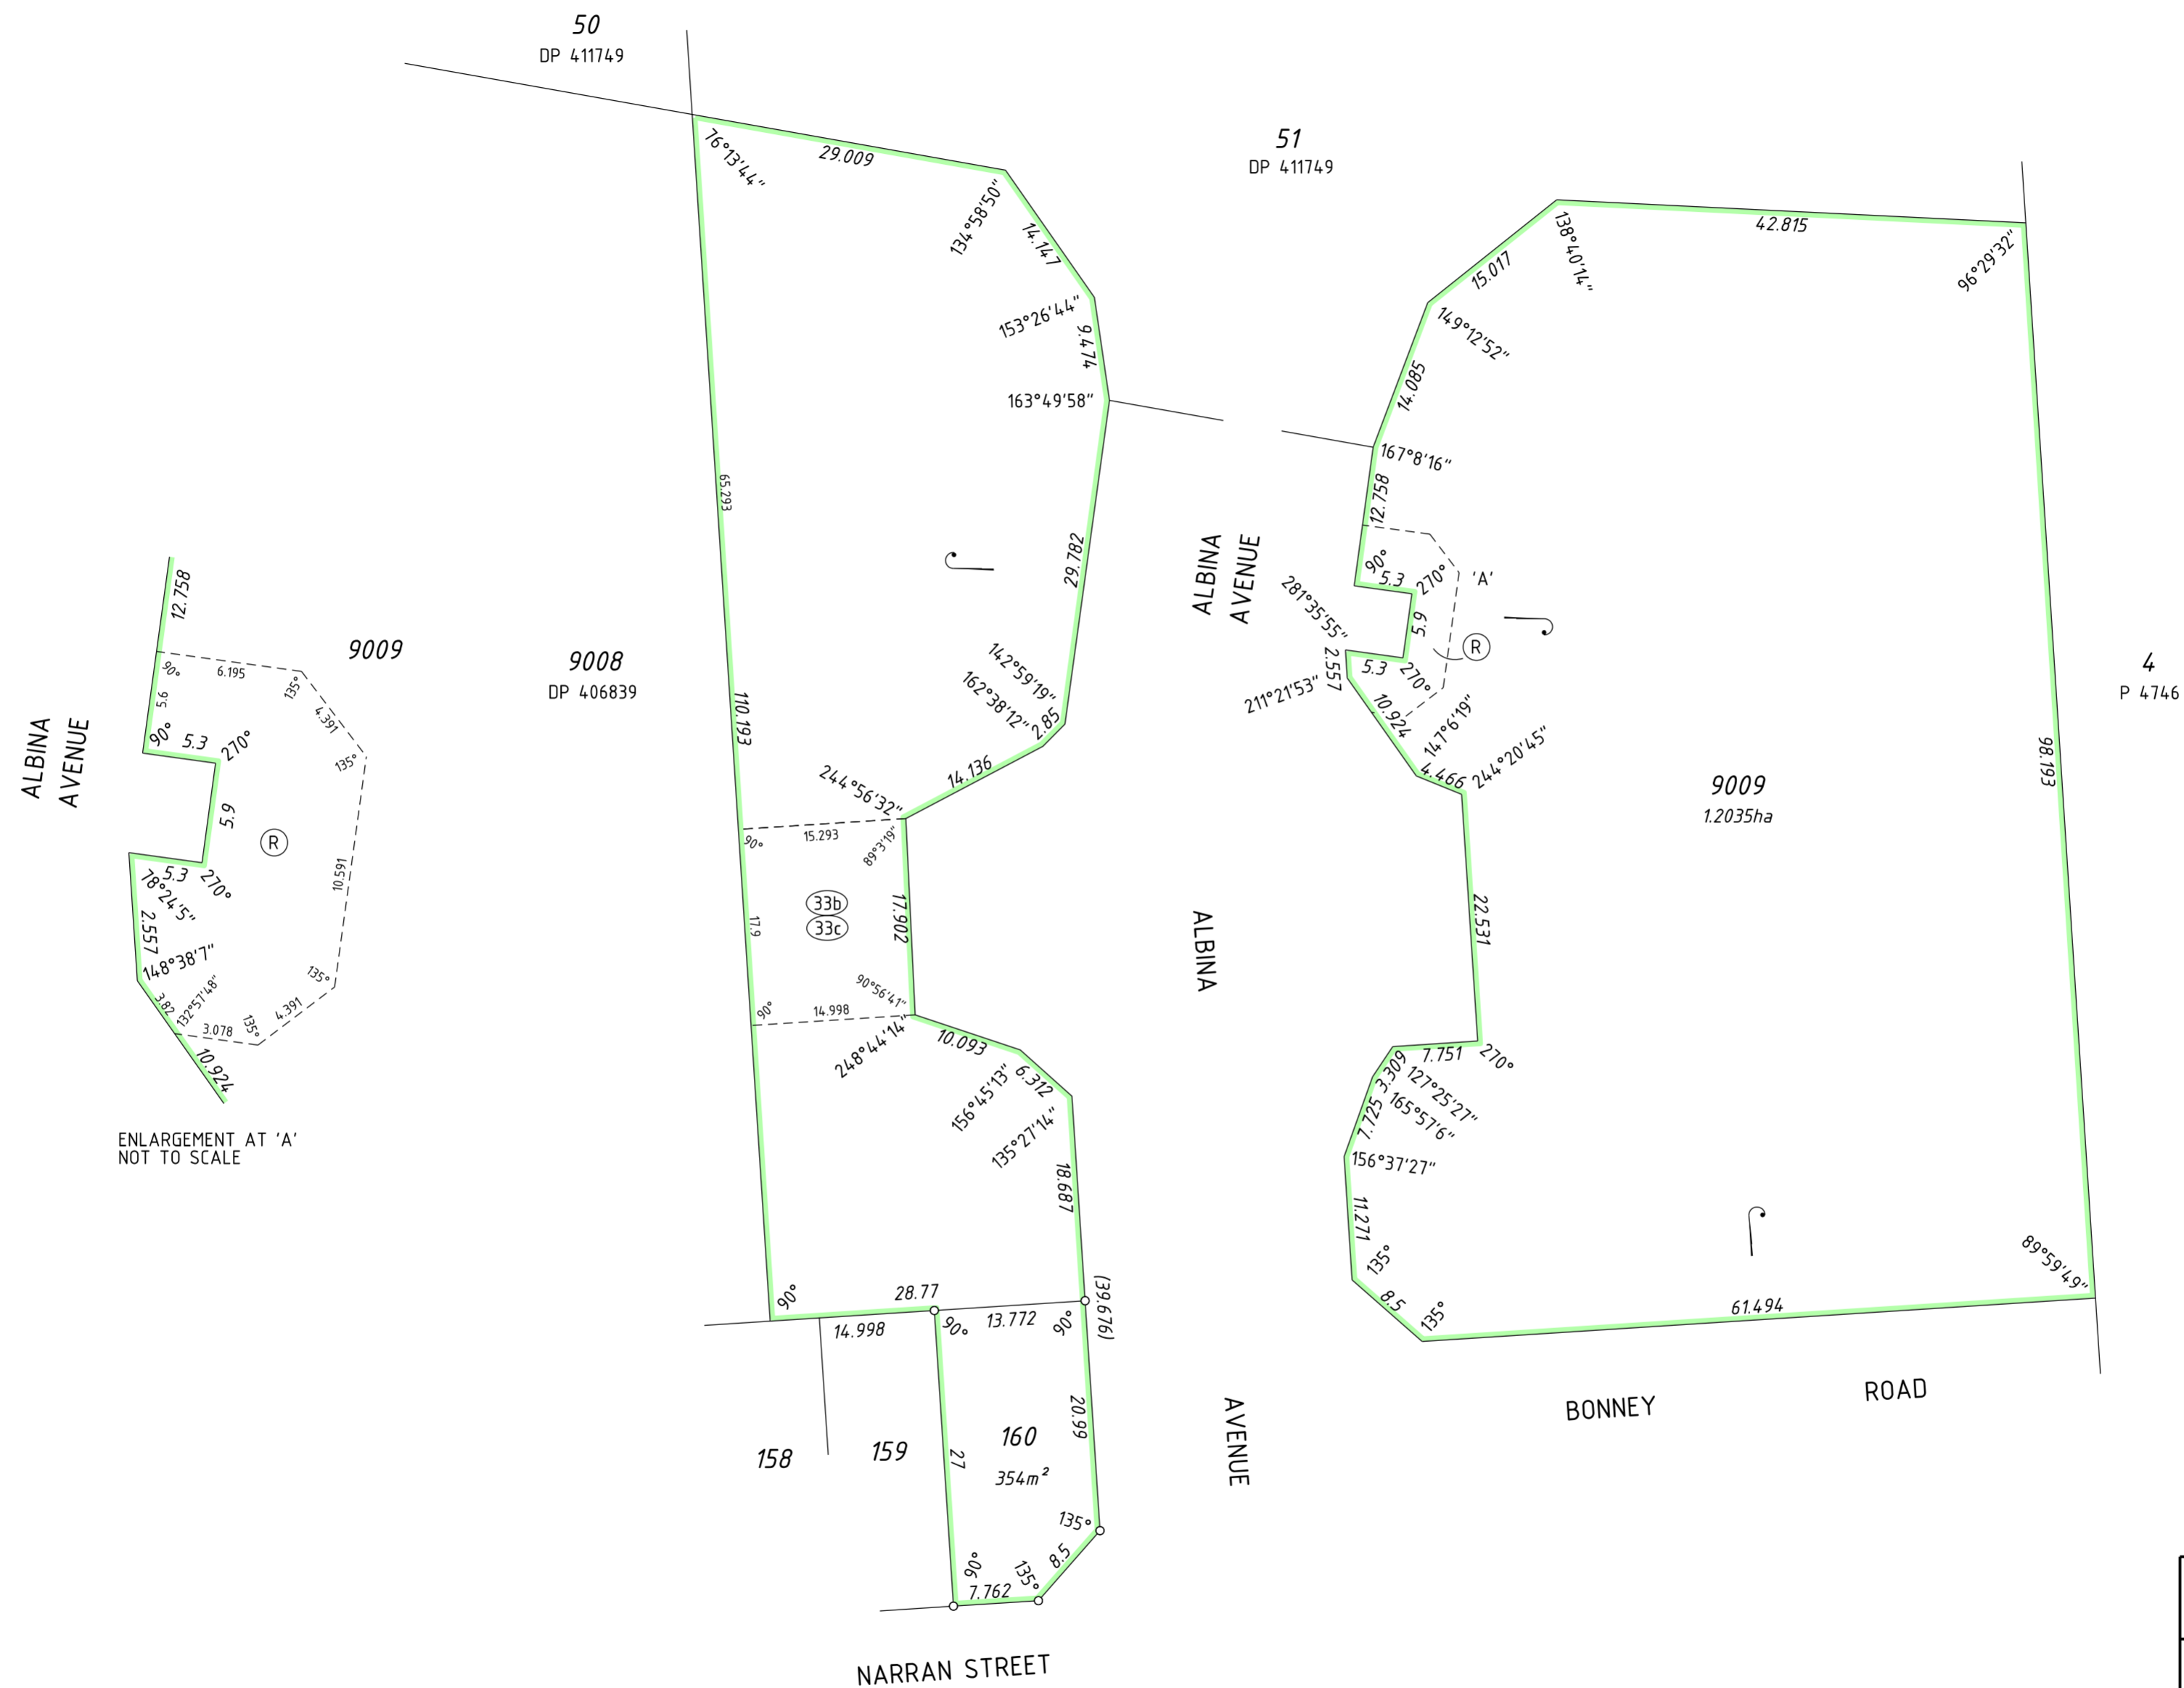


PRELIMINARY ONLY UNLODGED VERSION
SUBJECT TO LANDGATE AUDIT

This plan is

- Current as at 31.07.2020
- Subject to change without notice
- Not intended for design use, a LANDGATE CERTIFIED CORRECT copy should be obtained for such purposes.

HELD BY LANDGATE IN DIGITAL FORMAT ONLY

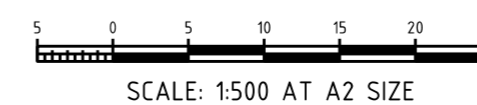**veris**

VERIS
(08) 6241 3333
www.veris.com.au
21143dp8(sheet 2).dgn
FP-21143-014-VER 1.0


LICENSED SURVEYOR _____ DATE _____



Landgate

DEPOSITED PLAN
407829
SHEET 2 OF 3 SHEETS - VERSION 1
(PLUS SURVEY SHEETS)


INTERESTS AND NOTIFICATIONS						
SUBJECT	PURPOSE	STATUTORY REFERENCE	ORIGIN	LAND BURDENED	BENEFIT TO	COMMENTS
(33b)	EASEMENT (SEWERAGE & WATER SUPPLY)	SEC 167 OF THE P & D ACT REG 33(b)	DP 411749	LOT 9009	WATER CORPORATION	FIRE SEPERATION
(33c)	EASEMENT (ELECTRICITY SUPPLY)	SEC 167 OF THE P & D ACT REG 33(c)	DP 411749	LOT 9009	ELECTRICITY NETWORKS CORPORATION	
(33c) A (33c) B	EASEMENT (ELECTRICITY SUPPLY)	SEC 167 OF THE P & D ACT REG 33(c)	DP 411749	LOT 9009	ELECTRICITY NETWORKS CORPORATION	
(R)	RESTRICTIVE COVENANT	SEC 129BA OF THE TLA	DOC	LOT 9009	ELECTRICITY NETWORKS CORPORATION	

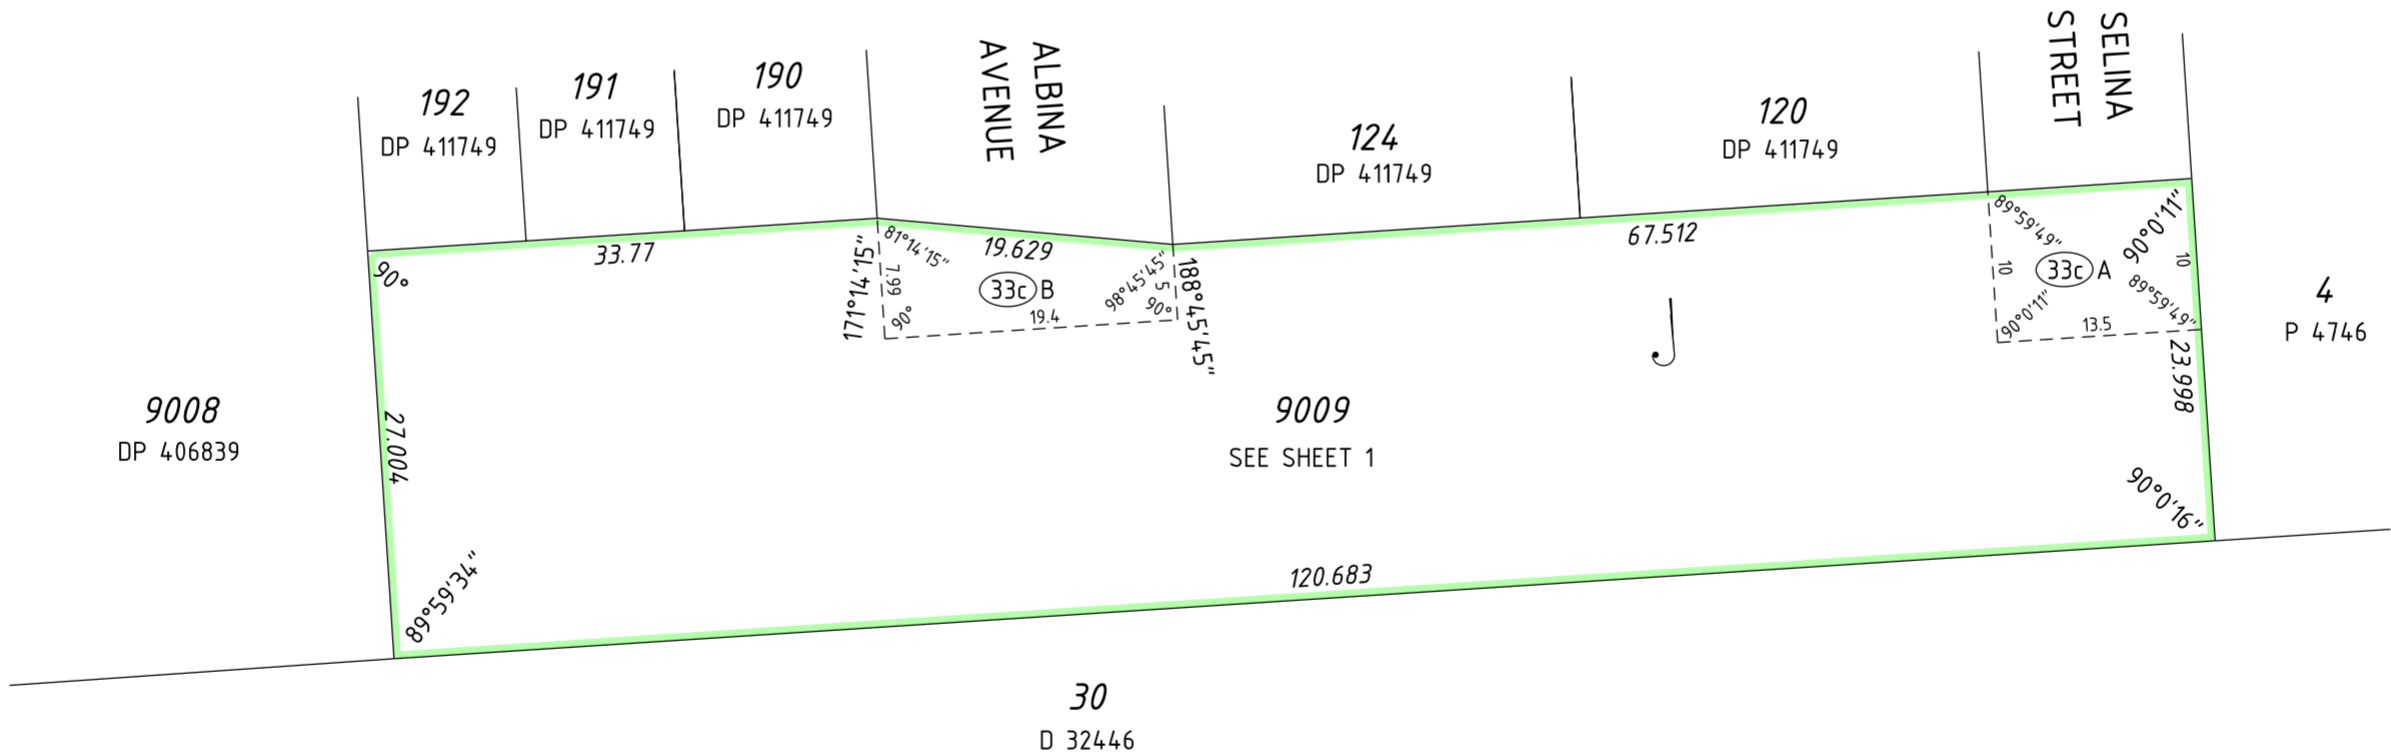

PRELIMINARY ONLY UNLODGED VERSION
SUBJECT TO LANDGATE AUDIT

This plan is
-Current as at 31.07.2020
-Subject to change without notice
-Not intended for design use, a LANDGATE CERTIFIED
CORRECT copy should be obtained for such purposes.

HELD BY LANDGATE IN DIGITAL FORMAT ONLY

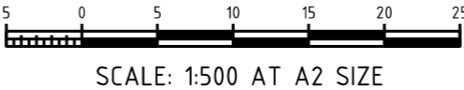

VERIS
(08) 6241 3333
www.veris.com.au
2114-3dp8sheet 31.dgn
FP-21143-014-VER 1.0



LICENSED SURVEYOR DATE

DEPOSITED PLAN
407829
SHEET 3 OF 3 SHEETS - VERSION 1
(PLUS SURVEY SHEETS)