

VER.	AMENDMENT	AUTHORISED BY	DATE

FOR INTERESTS AND NOTIFICATIONS SEE SHEET 3

LOT	FORMER PI/TENURE	ON PLAN\DIAGRAM	TITLE
LOTS 155-157 & 9003	PT LOT 9001	DP 411749	
LOT 158	PT LOT 9000 PT LOT 9001	DP 411749 DP 411749	
LOTS 159 & 9002	PT LOT 9000	DP 411749	

TYPE	FREEHOLD	S.S.A.	YES/NO
------	----------	--------	--------

PURPOSE	SUBDIVISION
---------	-------------

PLAN OF

LOTS 155-159, 9002, 9003
& RESTRICTIVE COVENANT

FORMER TENURE	D.O.L. FILE
SEE TABLE ABOVE	

LOCAL AUTHORITY
CITY OF KWINANA
LOCALITY
ANKETELL

FIELD RECORD	137192	(SAM 5099)
--------------	--------	------------

SURVEYOR'S CERTIFICATE - REG 54
I, LAURENCE JOHN GATTI
hereby certify that this plan is accurate and is a correct representation of the -
(a) *survey; and/or
(b) *calculations from measurements recorded in the field records,
[* delete if inapplicable]
undertaken for the purposes of this plan and that it complies with the relevant written law(s) in relation to which it is lodged.

LICENSED SURVEYOR	DATE
-------------------	------

LODGED

DATE	FEE PAID	ASSESS No.
------	----------	------------

I.S.C.

EXAMINED	DATE
----------	------

WESTERN AUSTRALIAN PLANNING COMMISSION
FILE 153398

Delegated under S.16 P&D Act 2005	DATE
-----------------------------------	------

IN ORDER FOR DEALINGS
SUBJECT TO

FOR INSPECTOR OF PLANS AND SURVEYS	DATE
------------------------------------	------

APPROVED	REG 26A (4)
----------	-------------


INSPECTOR OF PLANS AND SURVEYS/AUTHORISED LAND OFFICER	DATE
--	------



DEPOSITED PLAN

411751

SHEET 1 OF 3 SHEETS - VERSION 1
(PLUS SURVEY SHEETS)

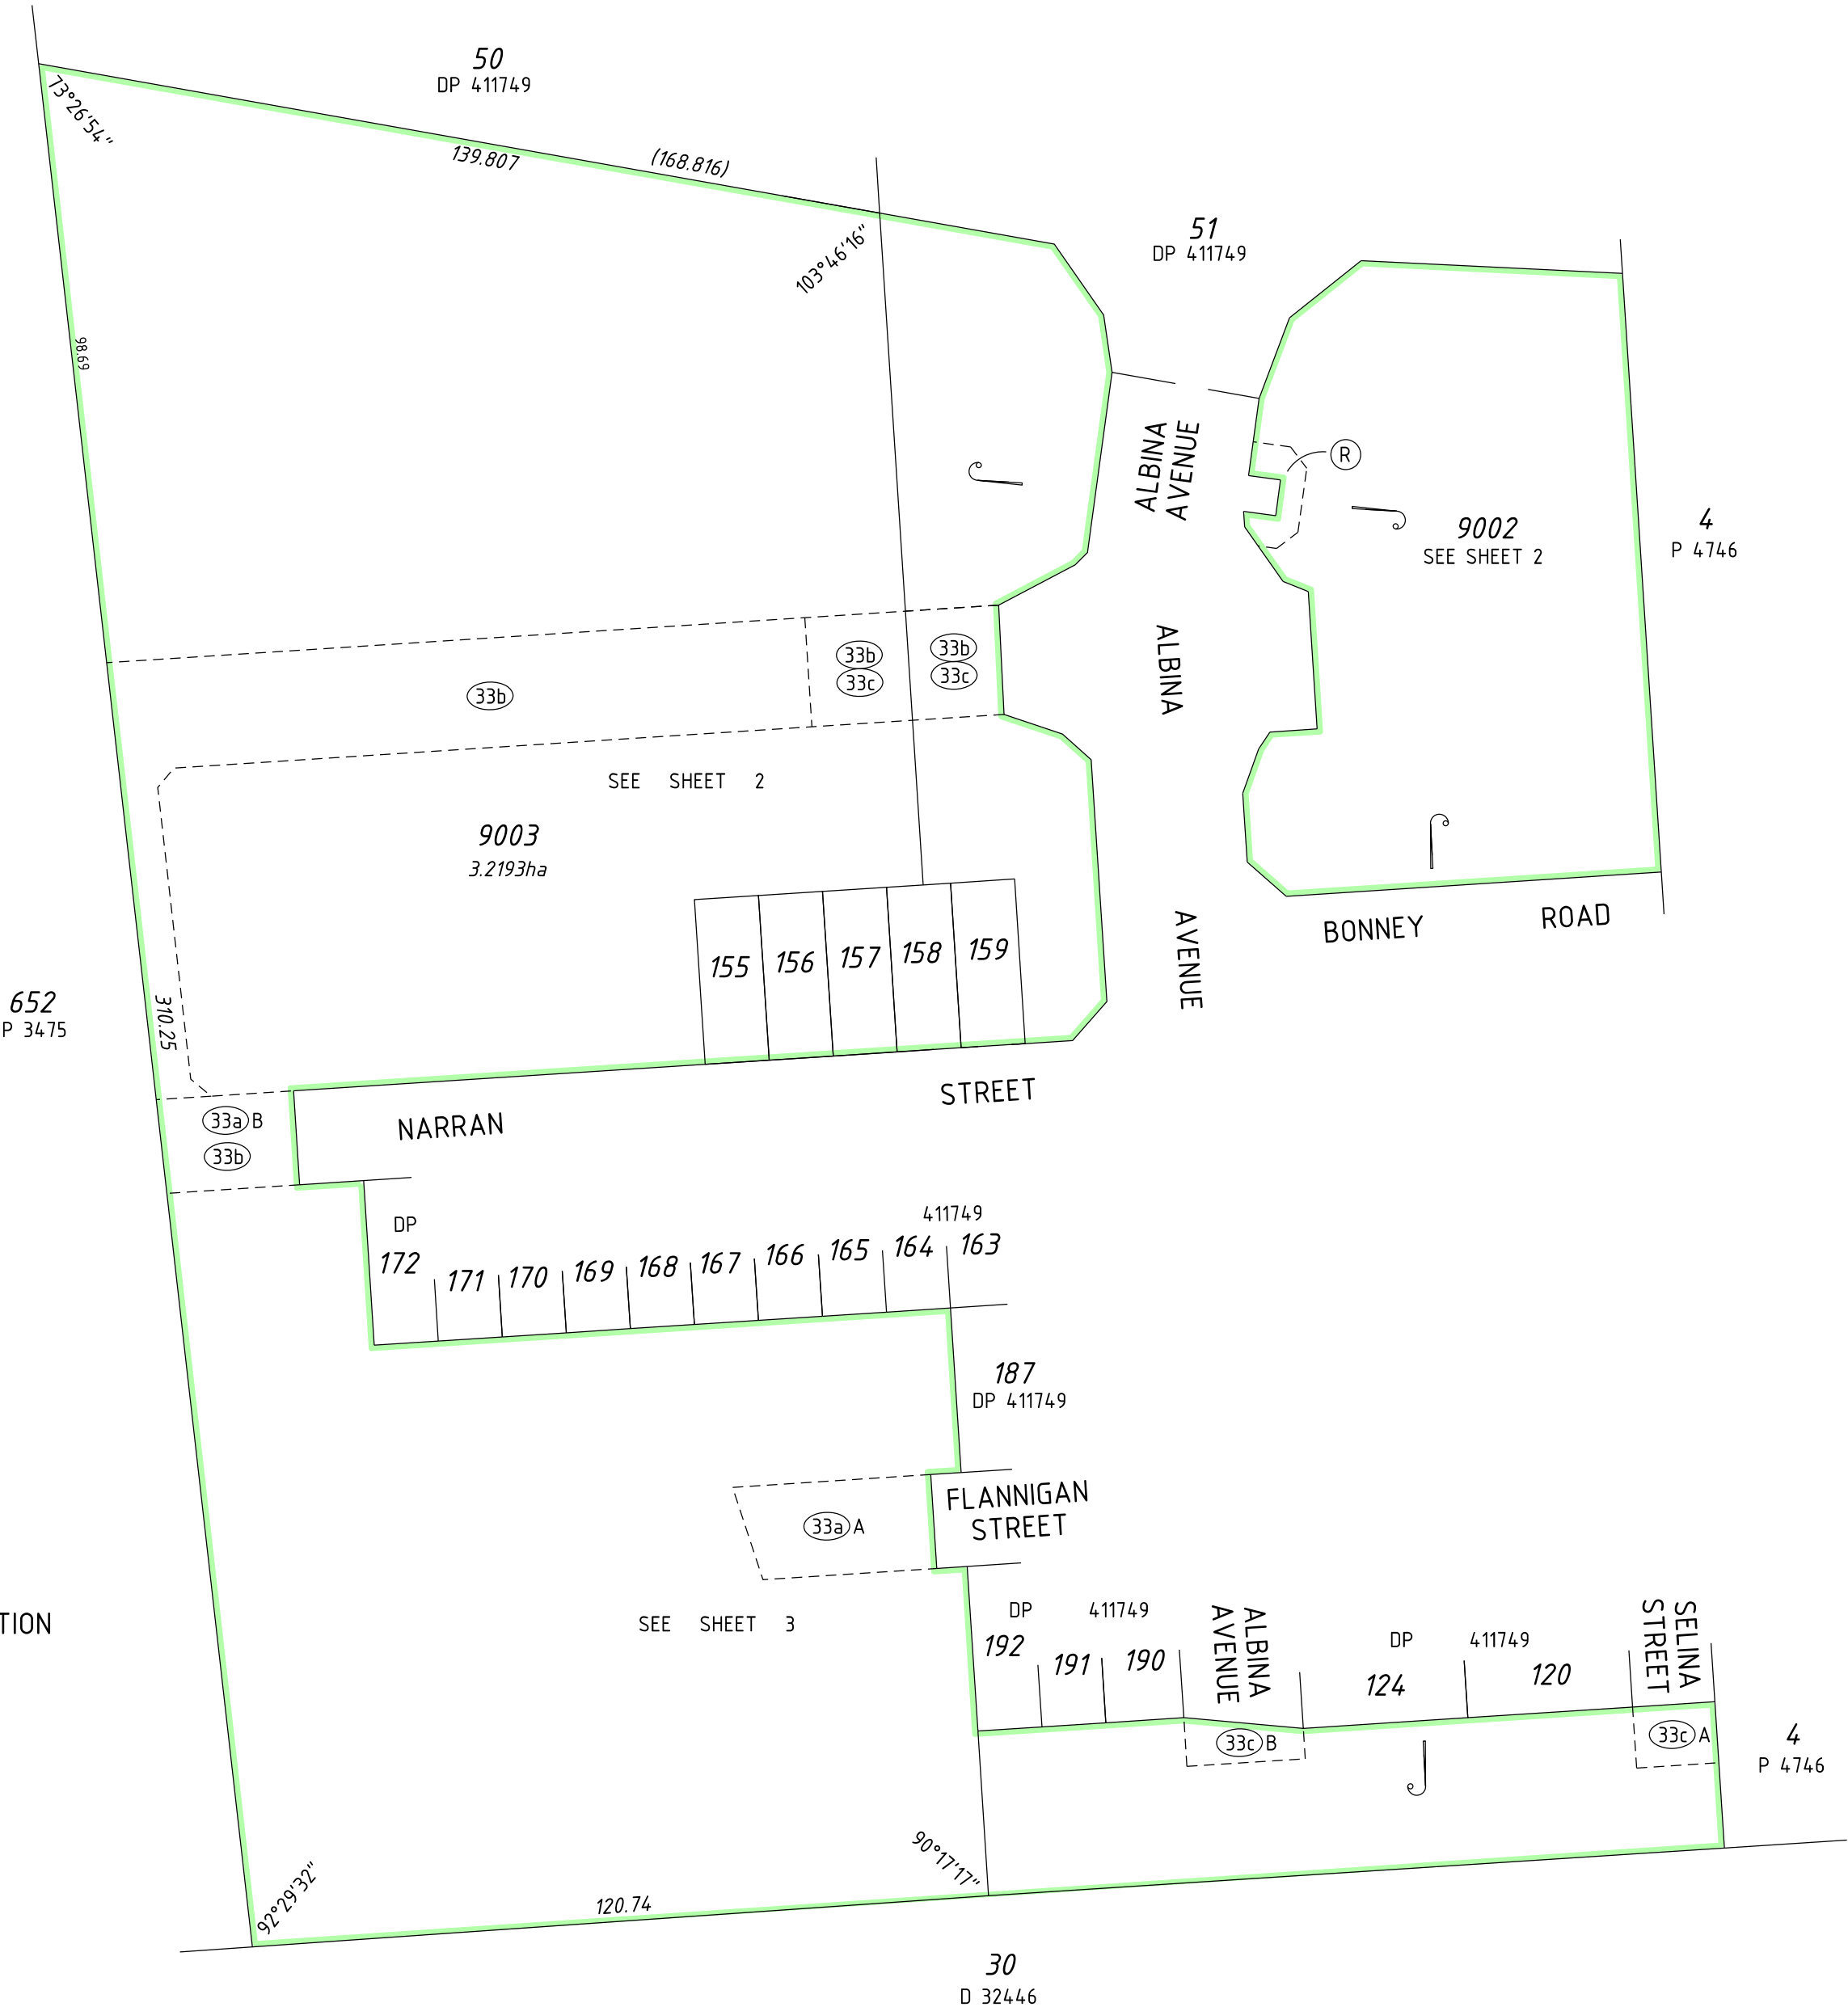


SEE SURVEY SHEET(S) FOR SURVEY INFORMATION

SURVEY CARRIED OUT UNDER REG 26A
SPECIAL SURVEY AREA GUIDELINES

PRELIMINARY ONLY UNLODGED VERSION
SUBJECT TO LANDGATE AUDIT

This plan is
-Current as at 10.08.2018
-Subject to change without notice
-Not intended for design use, a LANDGATE CERTIFIED
CORRECT copy should be obtained for such purposes.

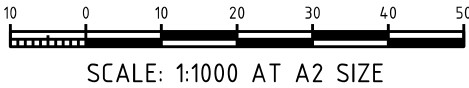


SCALE: 1:1000 AT A2 SIZE

HELD BY LANDGATE IN DIGITAL FORMAT ONLY

W:\Projects\21\21143\04-Spatial\SD\dp411751-Stage1 - Item 10\21143dp5.dgn
21143 anketell-4-170426-dp5.acs FP-21143-009-VER 1.0




VERIS
(08) 6241 3333
www.veris.com.au

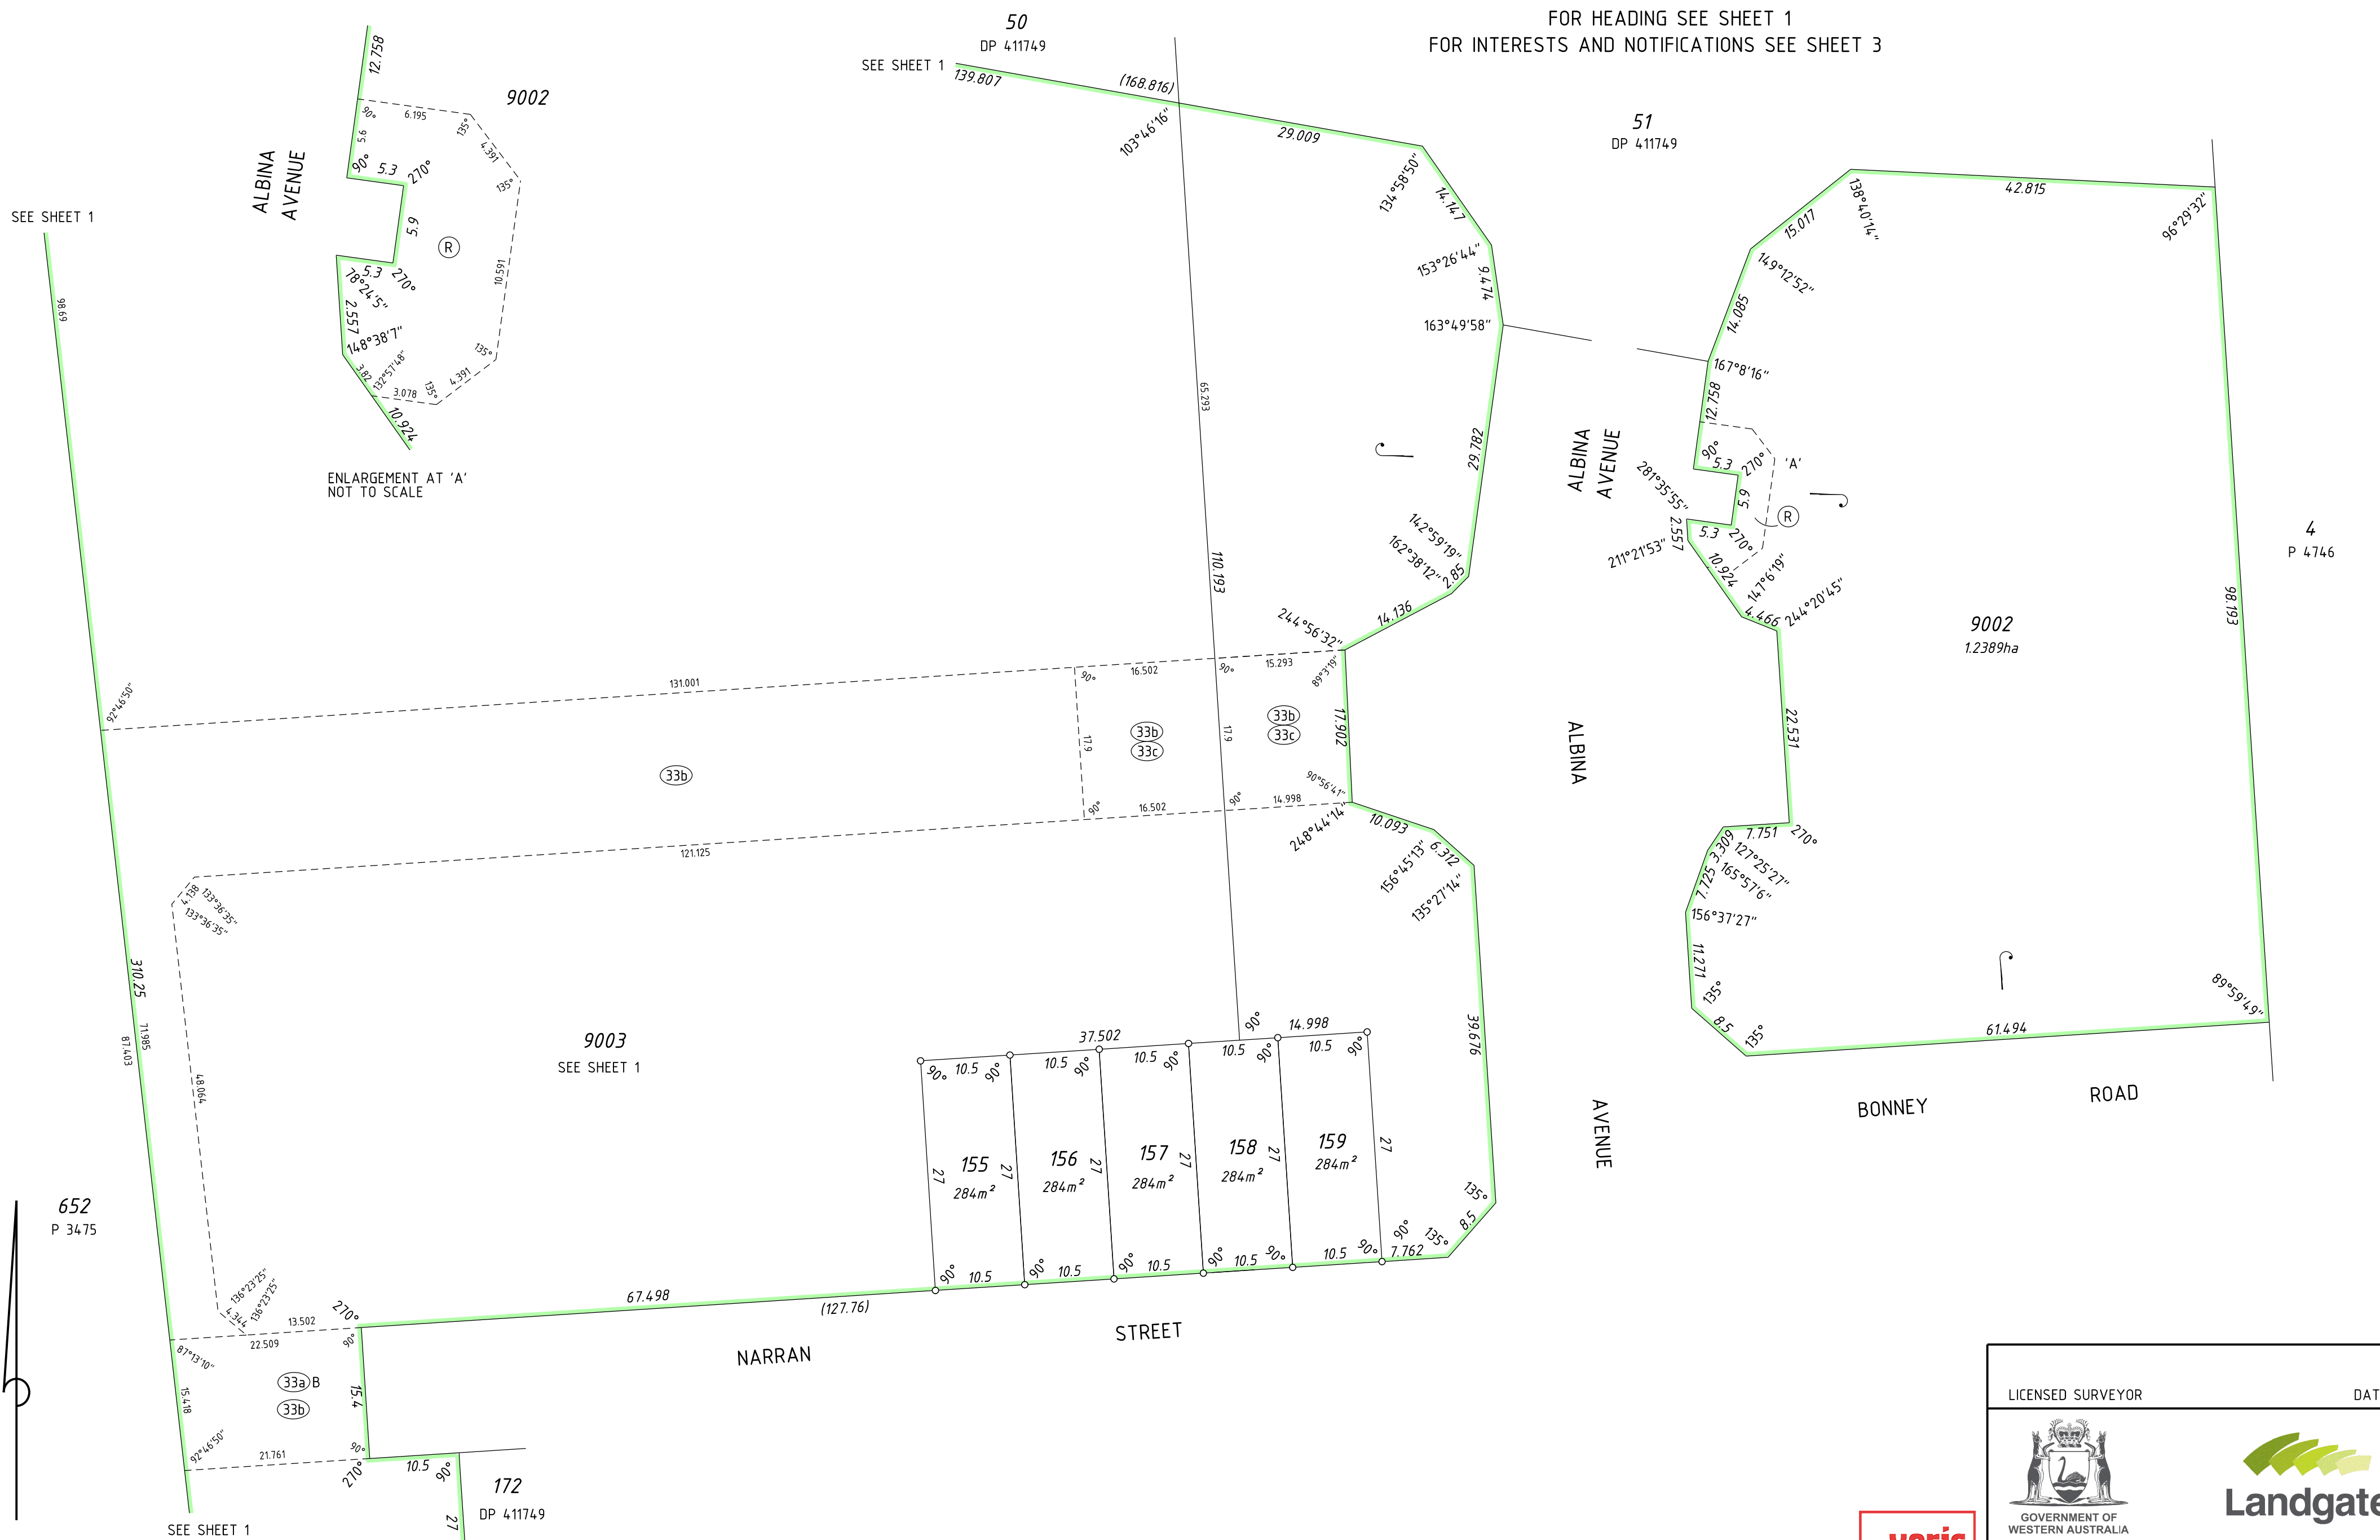

**PRELIMINARY ONLY UNLODGED VERSION
SUBJECT TO LANDGATE AUDIT**

This plan is
-Current as at 10.08.2018
-Subject to change without notice
-Not intended for design use, a **LANDGATE CERTIFIED**
CORRECT copy should be obtained for such purposes.

HELD BY LANDGATE IN DIGITAL FORMAT ONLY

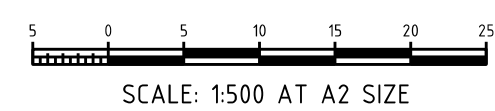


VERIS
(08) 6241 3333
www.veris.com.au
2114-3dp5sheet 21.dgn
FP-21143-009-VER 1.0

LICENSED SURVEYOR		DATE
DEPOSITED PLAN 411751 SHEET 2 OF 3 SHEETS - VERSION 1 (PLUS SURVEY SHEETS)		

FOR HEADING SEE SHEET 1

INTERESTS AND NOTIFICATIONS


SUBJECT	PURPOSE	STATUTORY REFERENCE	ORIGIN	LAND BURDENED	BENEFIT TO	COMMENTS
(33a) A (33a) B (33b) (33c) (33c) A (33c) B (R)	MEMORIAL	SEC 128(2) OF THE WATER SERVICES ACT 2012	DOC	LOTS 155-157	WATER CORPORATION	
	MEMORIAL	SEC 128(2) OF THE WATER SERVICES ACT 2012	DOC	LOT 159	WATER CORPORATION	
	EASEMENT (DRAINAGE)	SEC 167 OF THE P & D ACT REG 33(a)	DP 411749	LOT 9003	CITY OF KWINANA	
	EASEMENT (SEWERAGE & WATER SUPPLY)	SEC 167 OF THE P & D ACT REG 33(b)	DP 411749	LOT 9003	WATER CORPORATION	
	EASEMENT (ELECTRICITY SUPPLY)	SEC 167 OF THE P & D ACT REG 33(c)	DP 411749	LOTS 9002 & 9003	ELECTRICITY NETWORKS CORPORATION	
	EASEMENT (ELECTRICITY SUPPLY)	SEC 167 OF THE P & D ACT REG 33(c)	DP 411749	LOT 9002	ELECTRICITY NETWORKS CORPORATION	
	RESTRICTIVE COVENANT	SEC 129BA OF THE TLA	DOC	LOT 9002	ELECTRICITY NETWORKS CORPORATION	FIRE SEPERATION
	RESTRICTIVE COVENANT	SEC 136D OF THE TLA	THIS PLAN & DOC	ALL LOTS EXCEPT LOTS 9002 & 9003	ALL LOTS EXCEPT LOTS 9002 & 9003	
	NOTIFICATION	SEC 70A OF THE TLA	DOC	LOTS 156-158		CITY OF KWINANA (TRANSPORT NOISE)
	NOTIFICATION	SEC 70A OF THE TLA	DOC	LOT 159		CITY OF KWINANA (TRANSPORT NOISE)
	NOTIFICATION	SEC 165 OF THE P & D ACT	DOC	LOT 155		BUSHFIRE MANAGEMENT PLAN

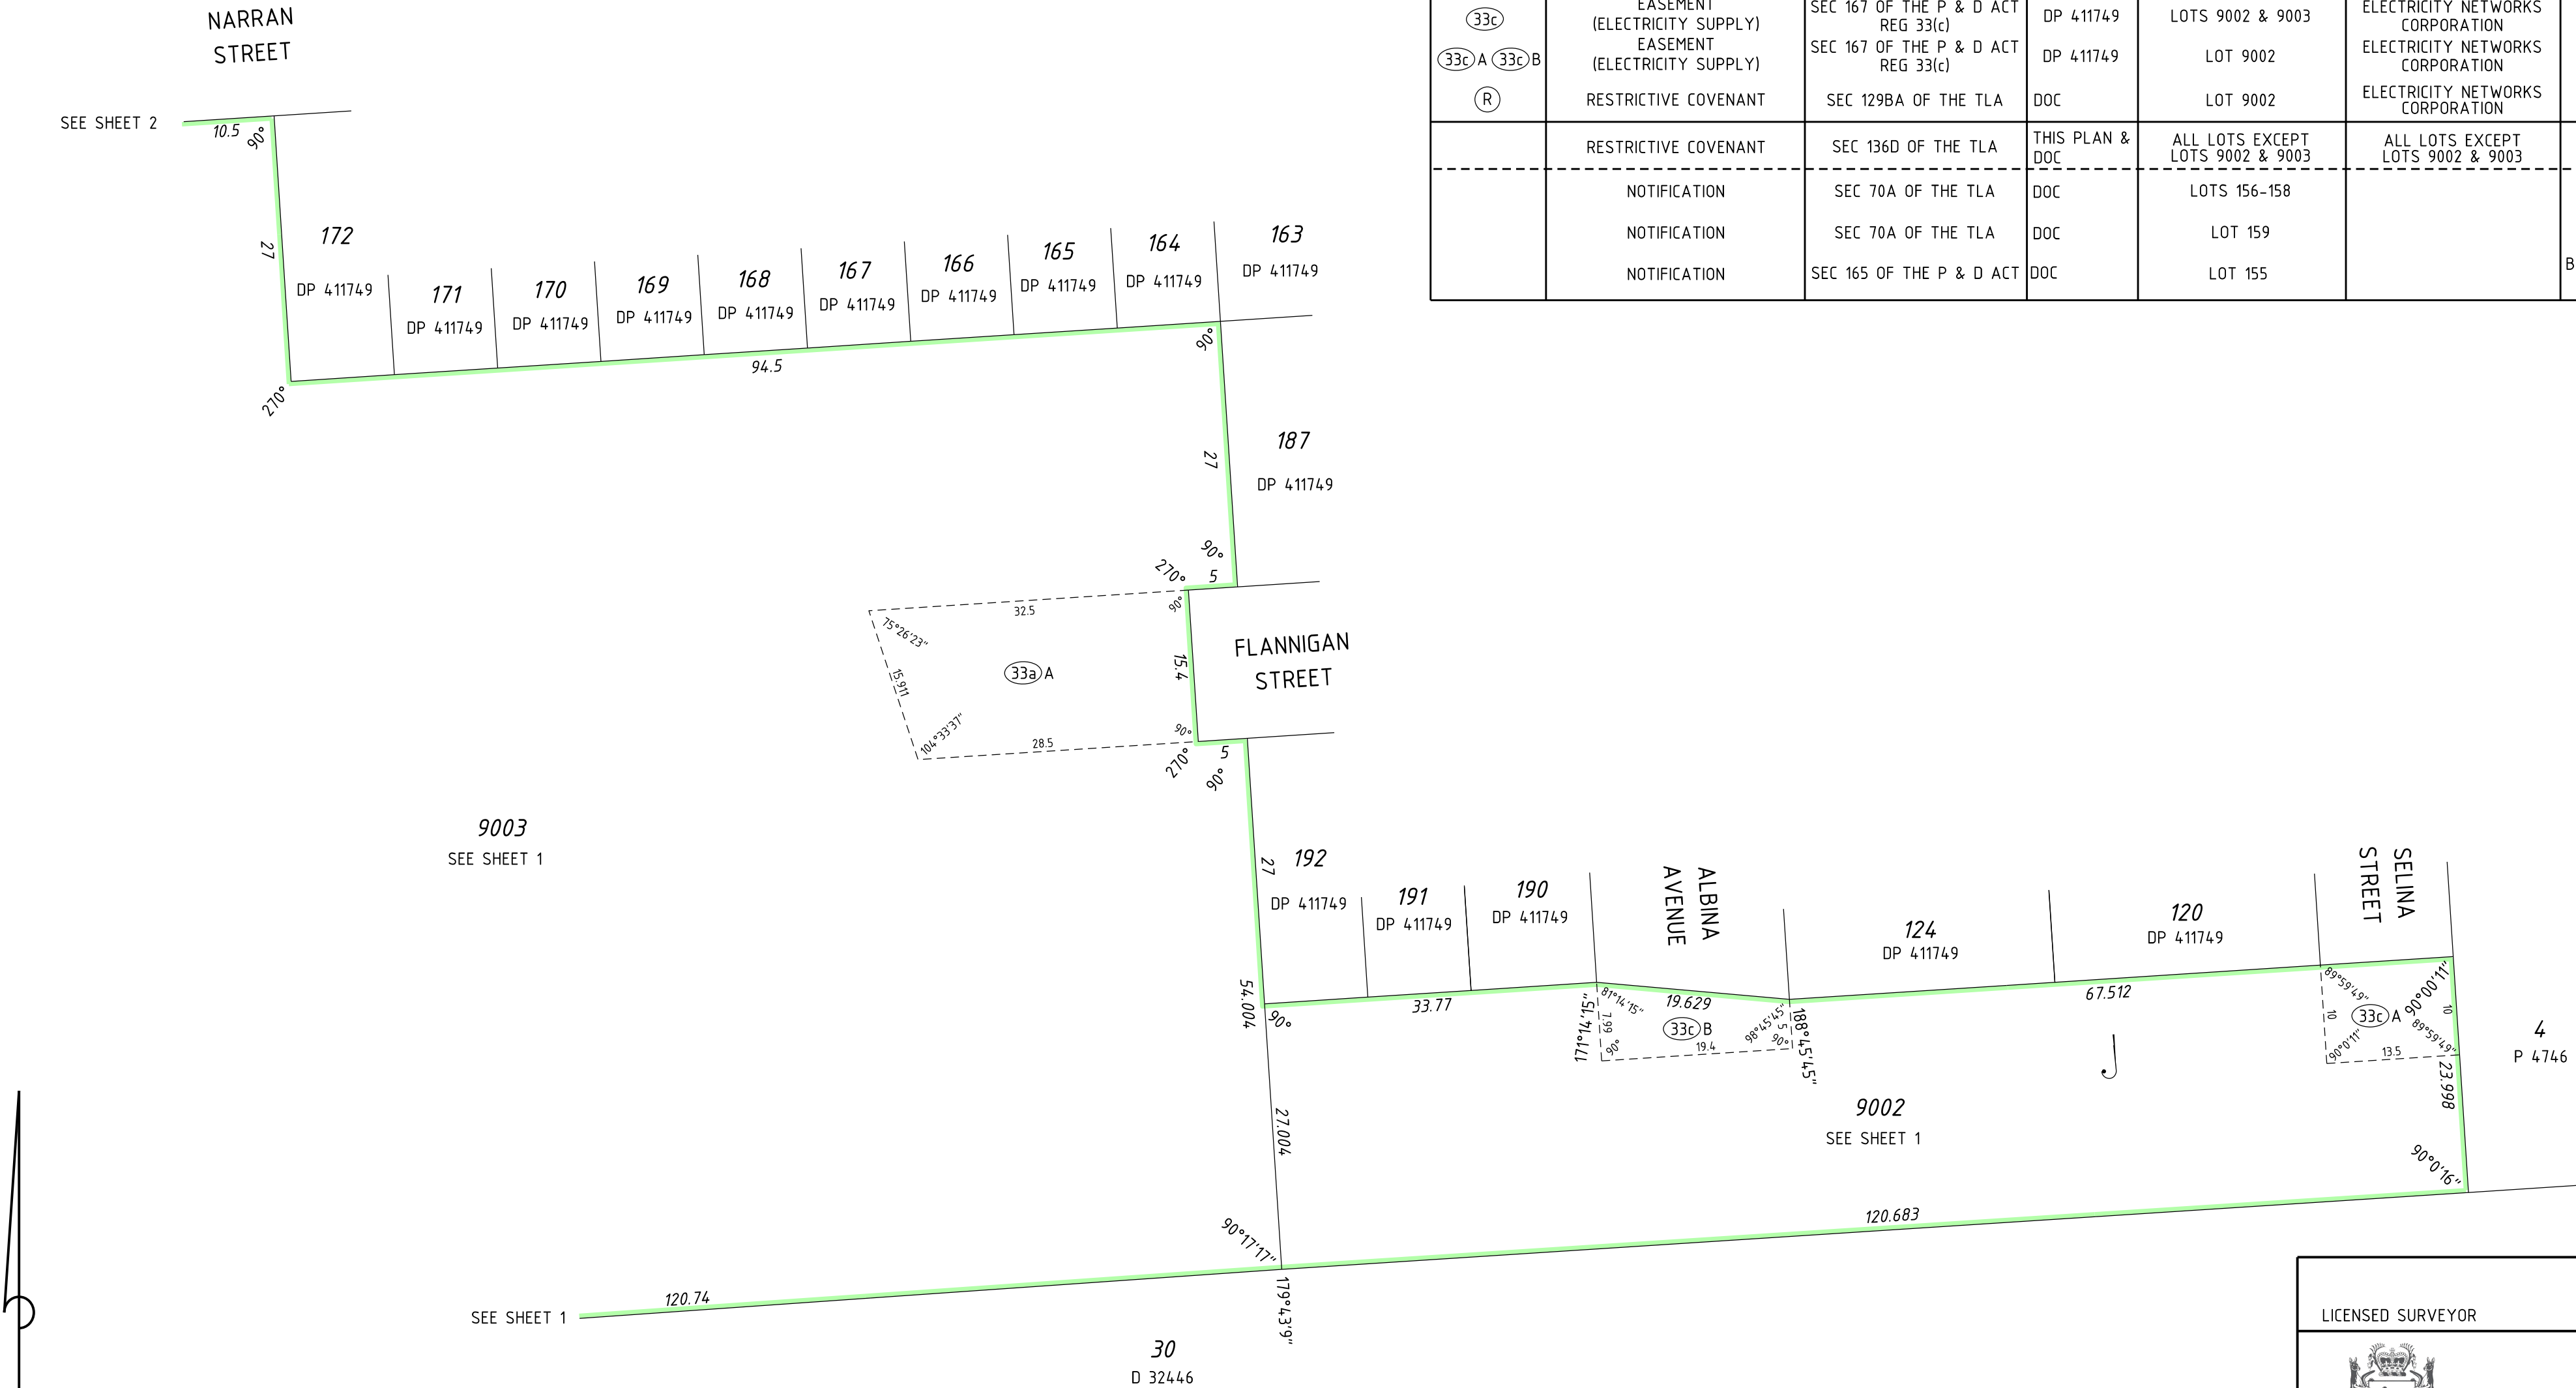

PRELIMINARY ONLY UNLODGED VERSION
SUBJECT TO LANDGATE AUDIT

This plan is
-Current as at 10.08.2018
-Subject to change without notice
-Not intended for design use, a LANDGATE CERTIFIED
CORRECT copy should be obtained for such purposes.

HELD BY LANDGATE IN DIGITAL FORMAT ONLY

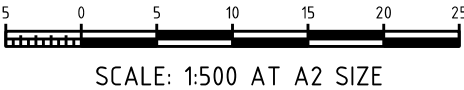

veris

VERIS
(08) 6241 3333
www.veris.com.au
2114-3dp5(sheet 3).dgn
FP-21143-009-VER 1.0

LICENSED SURVEYOR

DATE



DEPOSITED PLAN

411751

SHEET 3 OF 3 SHEETS - VERSION 1
(PLUS SURVEY SHEETS)