

Plan Information

Tenure Type	Freehold
Plan Type	Deposited Plan
Plan Purpose	Subdivision

Plan Heading

Lots 105-143 and Roads

Locality & Local Government

Locality	Anketell
Local Government	City of Kwinana

Department of Planning, Lands and Heritage

File Number

Examination

Examined	Date
----------	------

Planning Approval

Planning Authority	Western Australian Planning Commission
Reference	164079

Delegated under S. 16 P&D Act 2005	Date
------------------------------------	------

In Order For Dealings

Subject To

For Inspector of Plans and Surveys	Date
------------------------------------	------

Plan ApprovedReg. 26A (4)

Inspector of Plans and Surveys / Authorised Land Officer	Date
--	------

AMENDMENTS TABLE		
Revision	Description	Date
A	Initial Issue	25/03/2025

Survey Details

Field Records	163776, 165560
Declared as Special Survey Area	Yes

Survey Method Regulatory Statement

Survey carried out under Reg. 26A Special Survey Area Guidelines. See survey sheet(s) to determine the true final position and type of all survey marks placed for this plan.

Survey Method and Plan Content Variations

Approved Variation Type	Reference
-------------------------	-----------

Survey Certificate - Regulation 54

I, Matt L. JILLEY
hereby certify that this plan is accurate and is a correct representation of the -
(a) survey; and
(b) calculations from measurements recorded in the field records,
undertaken for the purposes of this plan and that it complies with the relevant
written law(s) in relation to which it is lodged.

Licensed Surveyor	Date
-------------------	------

Survey Organisation

Name	MNG MCMULLEN NOLAN GROUP
Address	PO Box 124, BULLCREEK W.A. 6149
Phone	6436 1599
Fax	6436 1500
Email	info @ mngsurvey.com.au
Reference	106289dp-008a

Amendments

Version	Lodgement Type	Amendment Description	Authorised By	Date
---------	----------------	-----------------------	---------------	------

Former Tenure

New Lot / Land	Parent Plan Number	Parent Lot Number	Title Reference	Subject Land Description
105-143	DP 430501	PT LOT 9003		

New Notifications and Memorials

Subject	Purpose	Statutory Reference	Origin	Land Burdened	Benefit To	Comments
	NOTIFICATION (Hazards or Other Factors)	SEC 165 OF THE P & D ACT 2005	DOC	LOTS 105-143		PROXIMITY TO MARKET GARDENS
	NOTIFICATION (Hazards or Other Factors)	SEC 165 OF THE P & D ACT 2005	DOC	LOTS 105-143		PROXIMITY TO MOSQUITO BREEDING AREA
	NOTIFICATION (Hazards or Other Factors)	SEC 165 OF THE P & D ACT 2005	DOC	LOTS 105-143		BUSHFIRE MANAGEMENT PLAN
	NOTIFICATION (Hazards or Other Factors)	SEC 165 OF THE P & D ACT 2005	DOC	LOTS 105-143		TRANSPORT NOISE

DRAFT
ALL AREAS AND DIMENSIONS
ARE SUBJECT TO FINAL SURVEY
AND WAPC APPROVAL

PRELIMINARY ONLY
UNLODGED VERSION
SUBJECT TO
LANDGATE AUDIT

This version is
- Current as at 26/03/2025
- Subject to change without notice
- Not intended for design use,
a LANDGATE APPROVED copy
should be obtained for such purposes.



DRAFT
ALL AREAS AND DIMENSIONS
ARE SUBJECT TO FINAL SURVEY
AND WAPC APPROVAL

PRELIMINARY ONLY
UNLODGED VERSION
SUBJECT TO
LANDGATE AUDIT

This version is
- Current as at 26/03/2025
- Subject to change without notice
- Not intended for design use,
a LANDGATE APPROVED copy
should be obtained for such purposes.

UNLODGED VERSION

UNLODGED VERSION

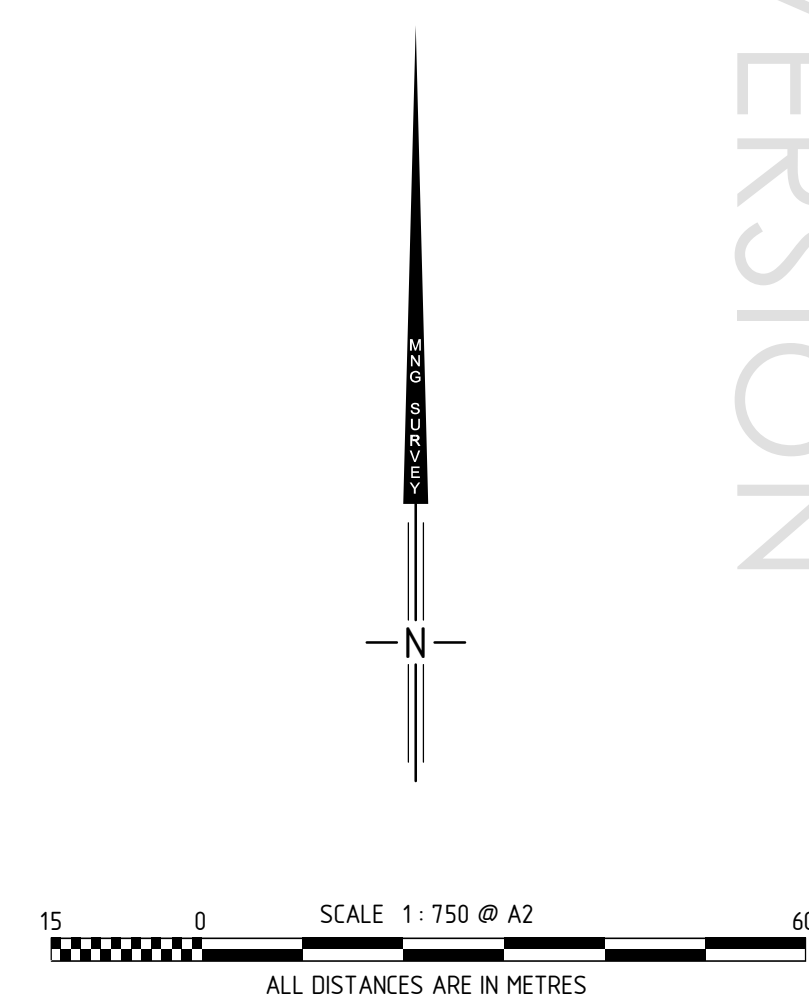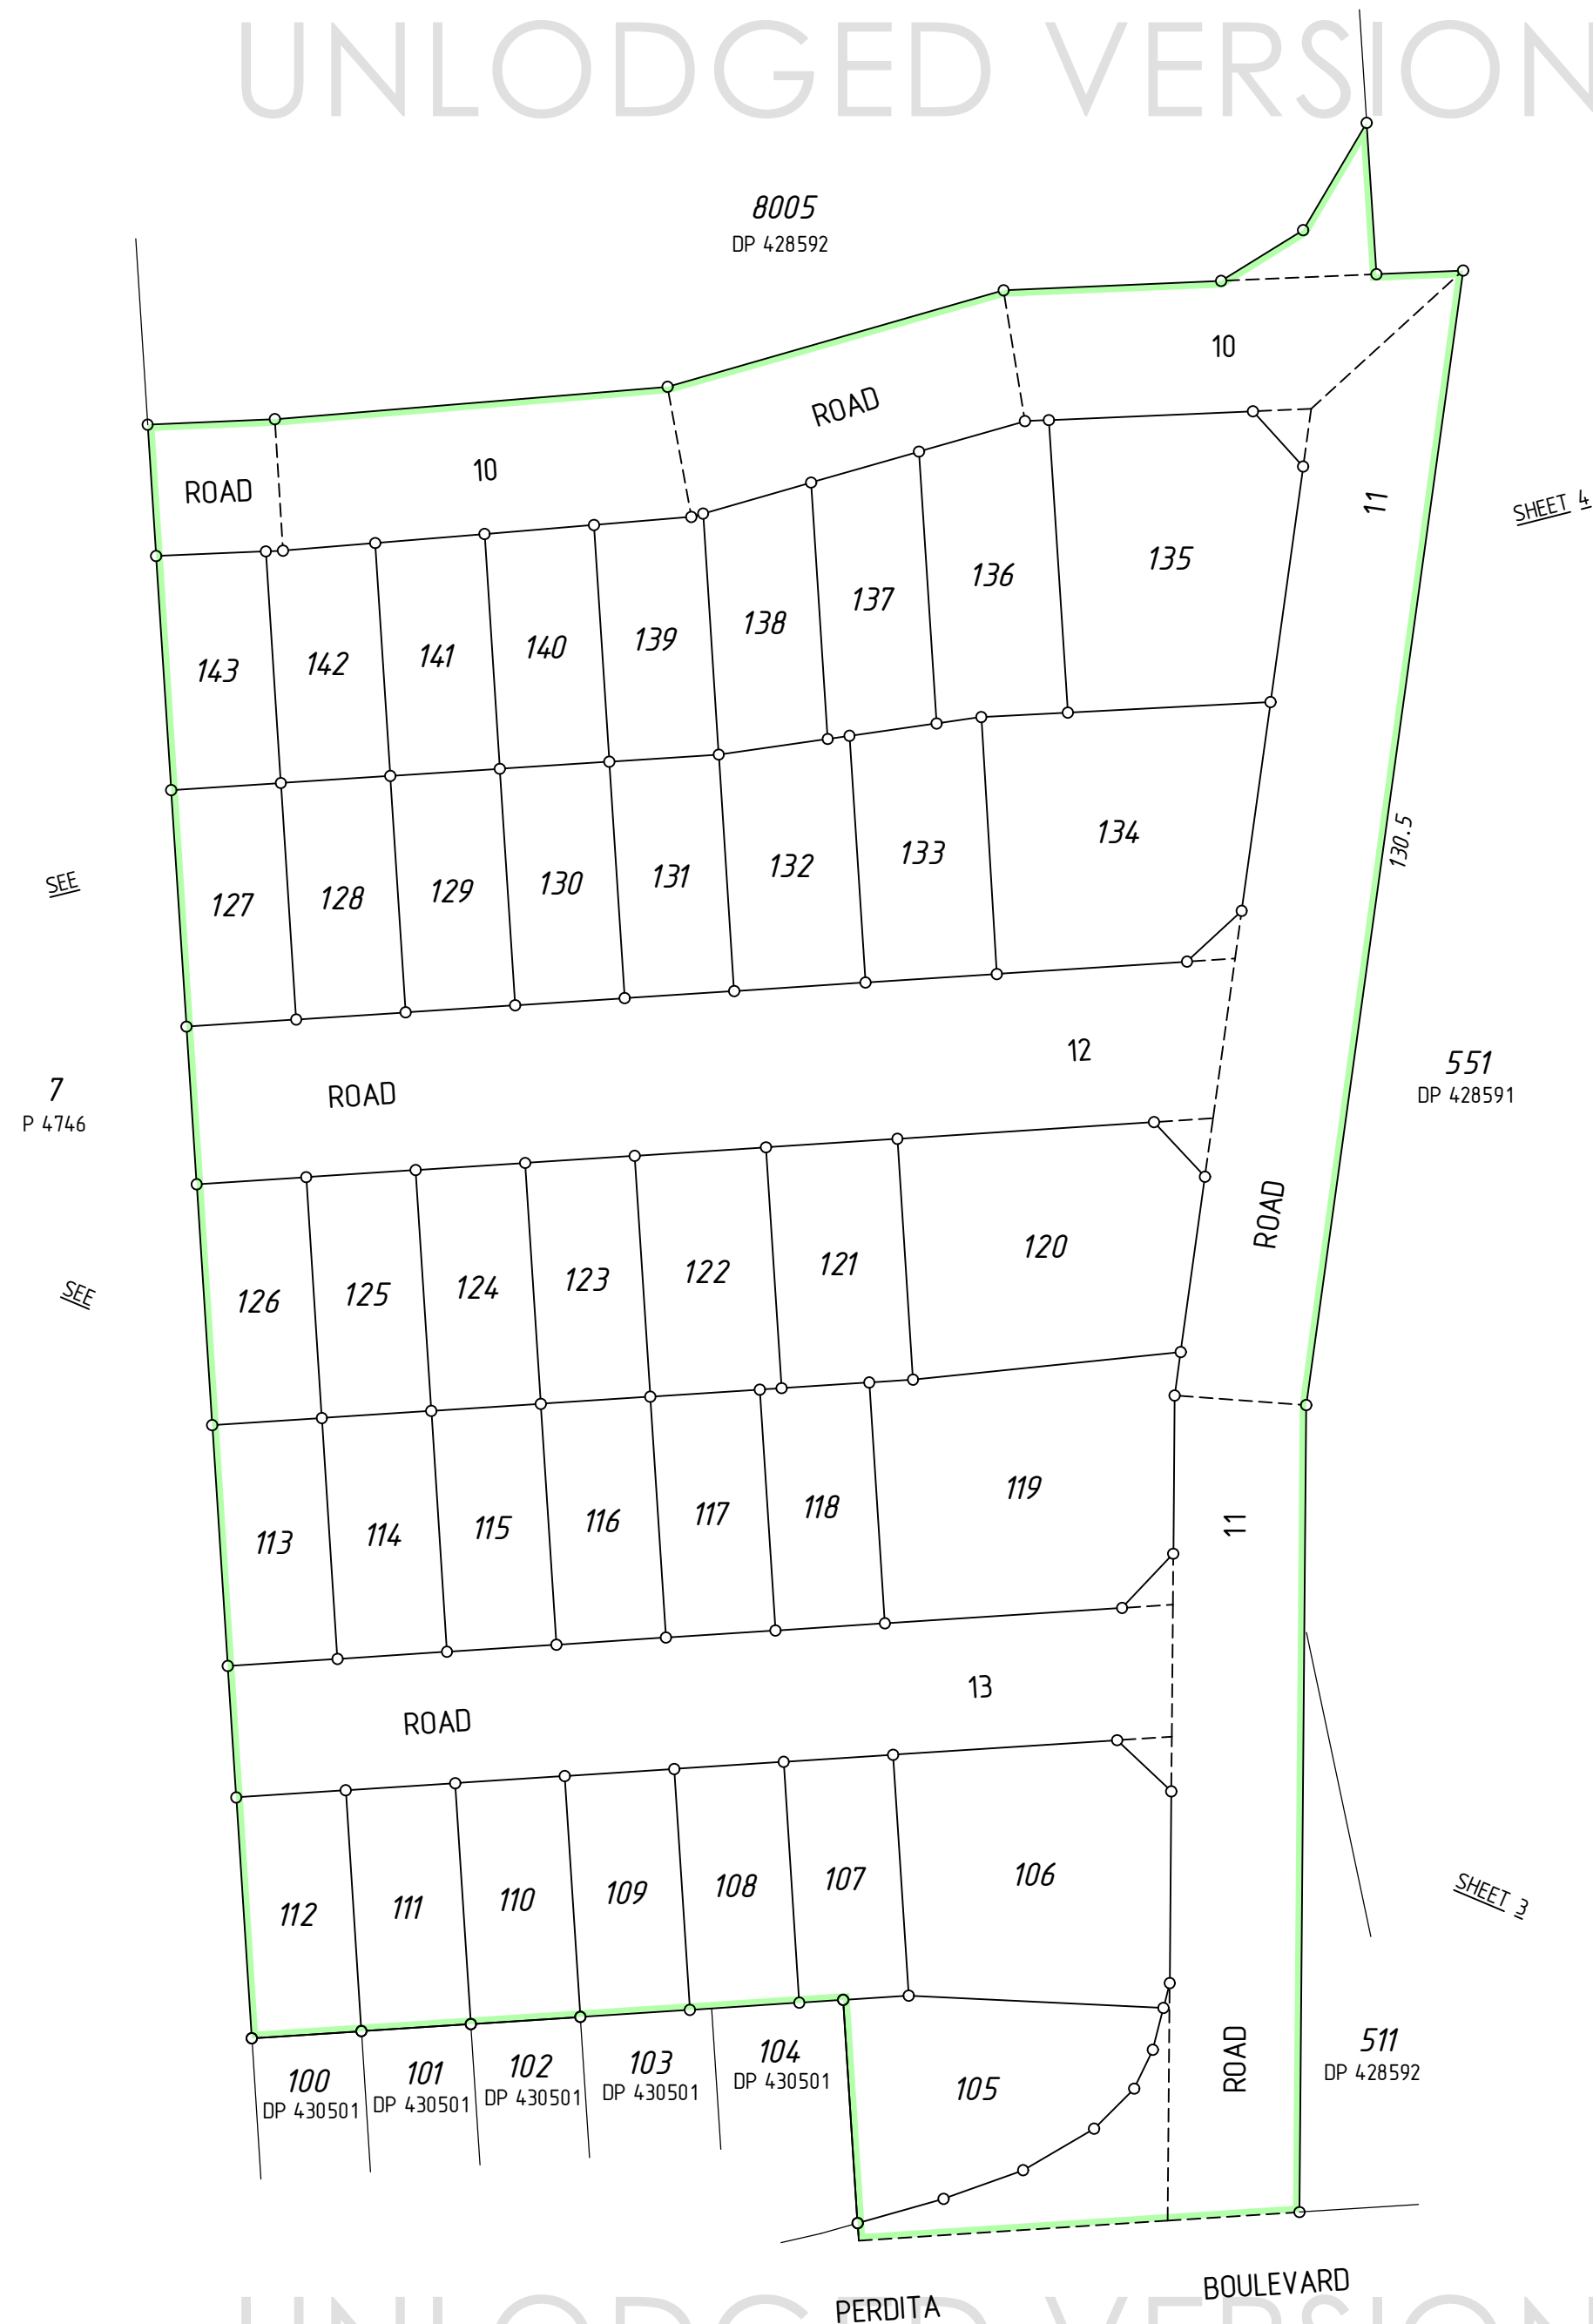

MC MULLEN NOLAN GROUP PTY LTD
PO Box 124, Bull Creek W.A. 6149
Tel: (08) 6436 1599
Fax: (08) 6436 1500
Email: info@mngsurvey.com.au

MNG Ref : 106289dp-008a - Stage 2 - DP430503.CSD

ADDITIONAL SHEETS
SURVEY SHEET

SHEET
2 OF 4

VERSION NUMBER
1




DEPOSITED PLAN
430503

DRAFT
ALL AREAS AND DIMENSIONS
ARE SUBJECT TO FINAL SURVEY
AND WAPC APPROVAL

PRELIMINARY ONLY
UNLODGED VERSION
SUBJECT TO
LANDGATE AUDIT

This version is

- Current as at 26/03/2025
- Subject to change without notice
- Not intended for design use,
a LANDGATE APPROVED copy
should be obtained for such purpose

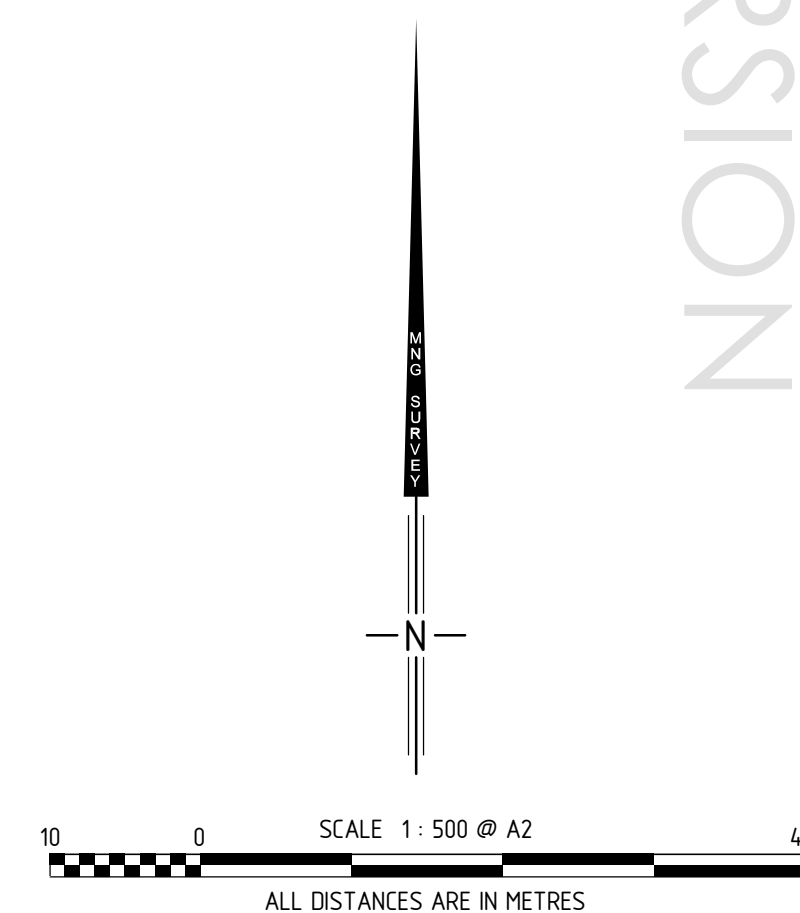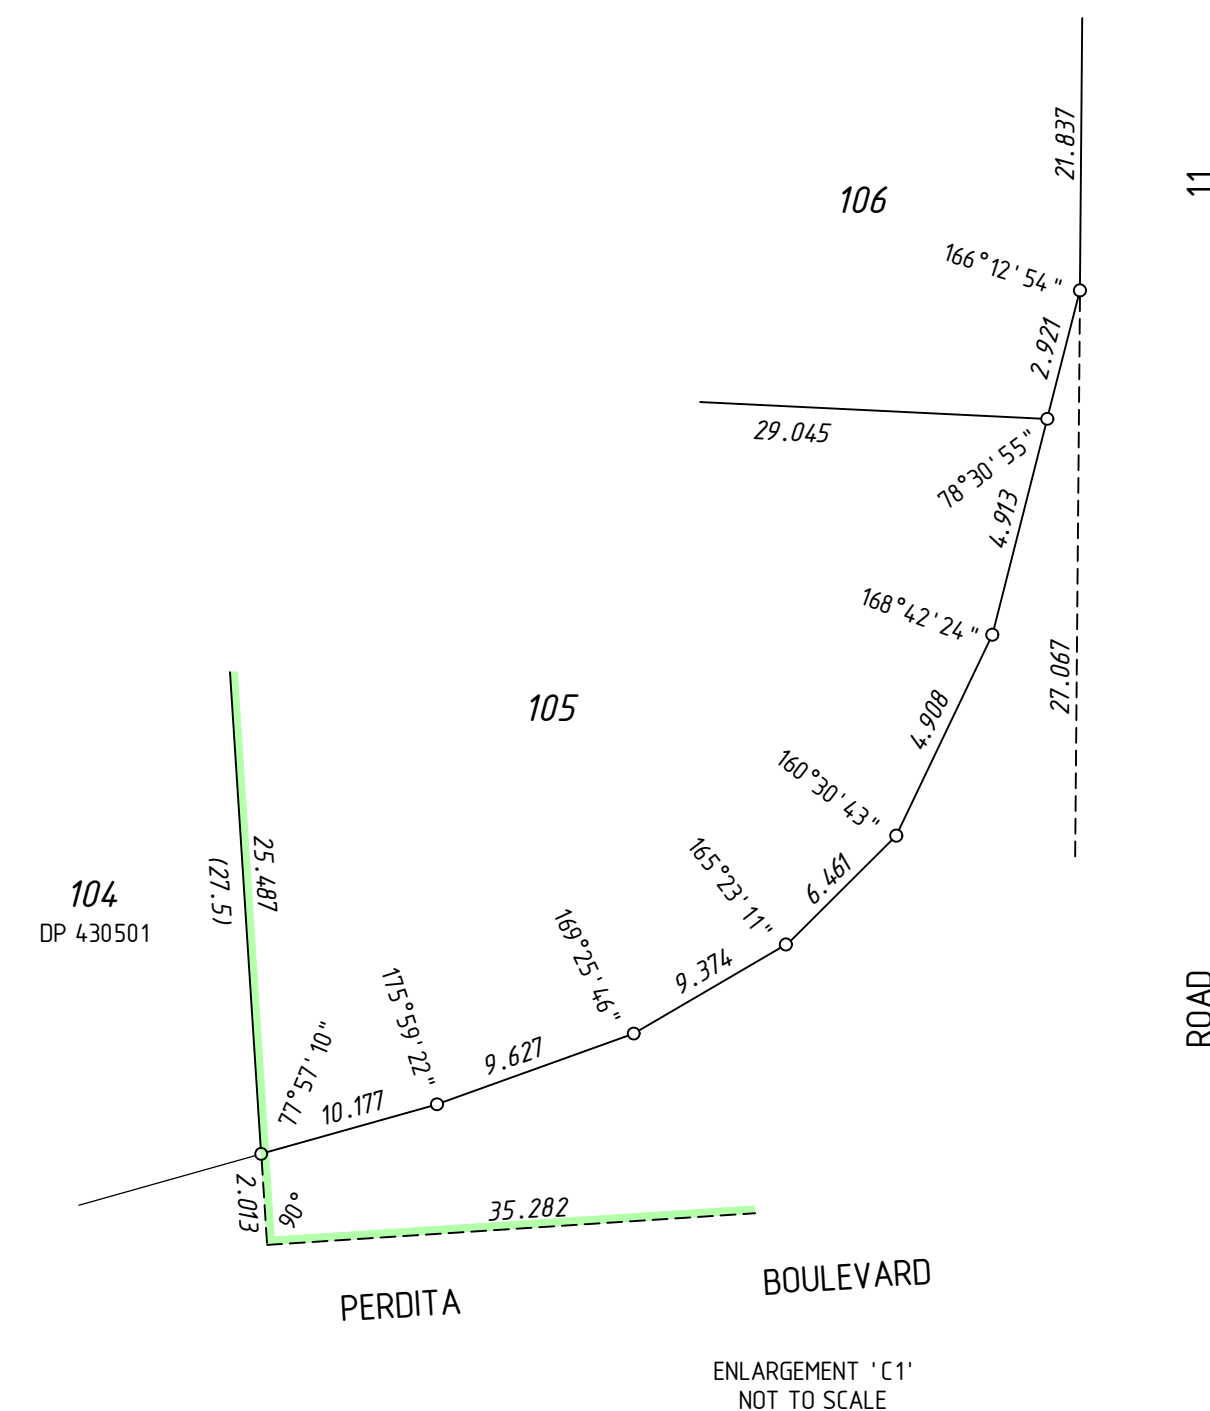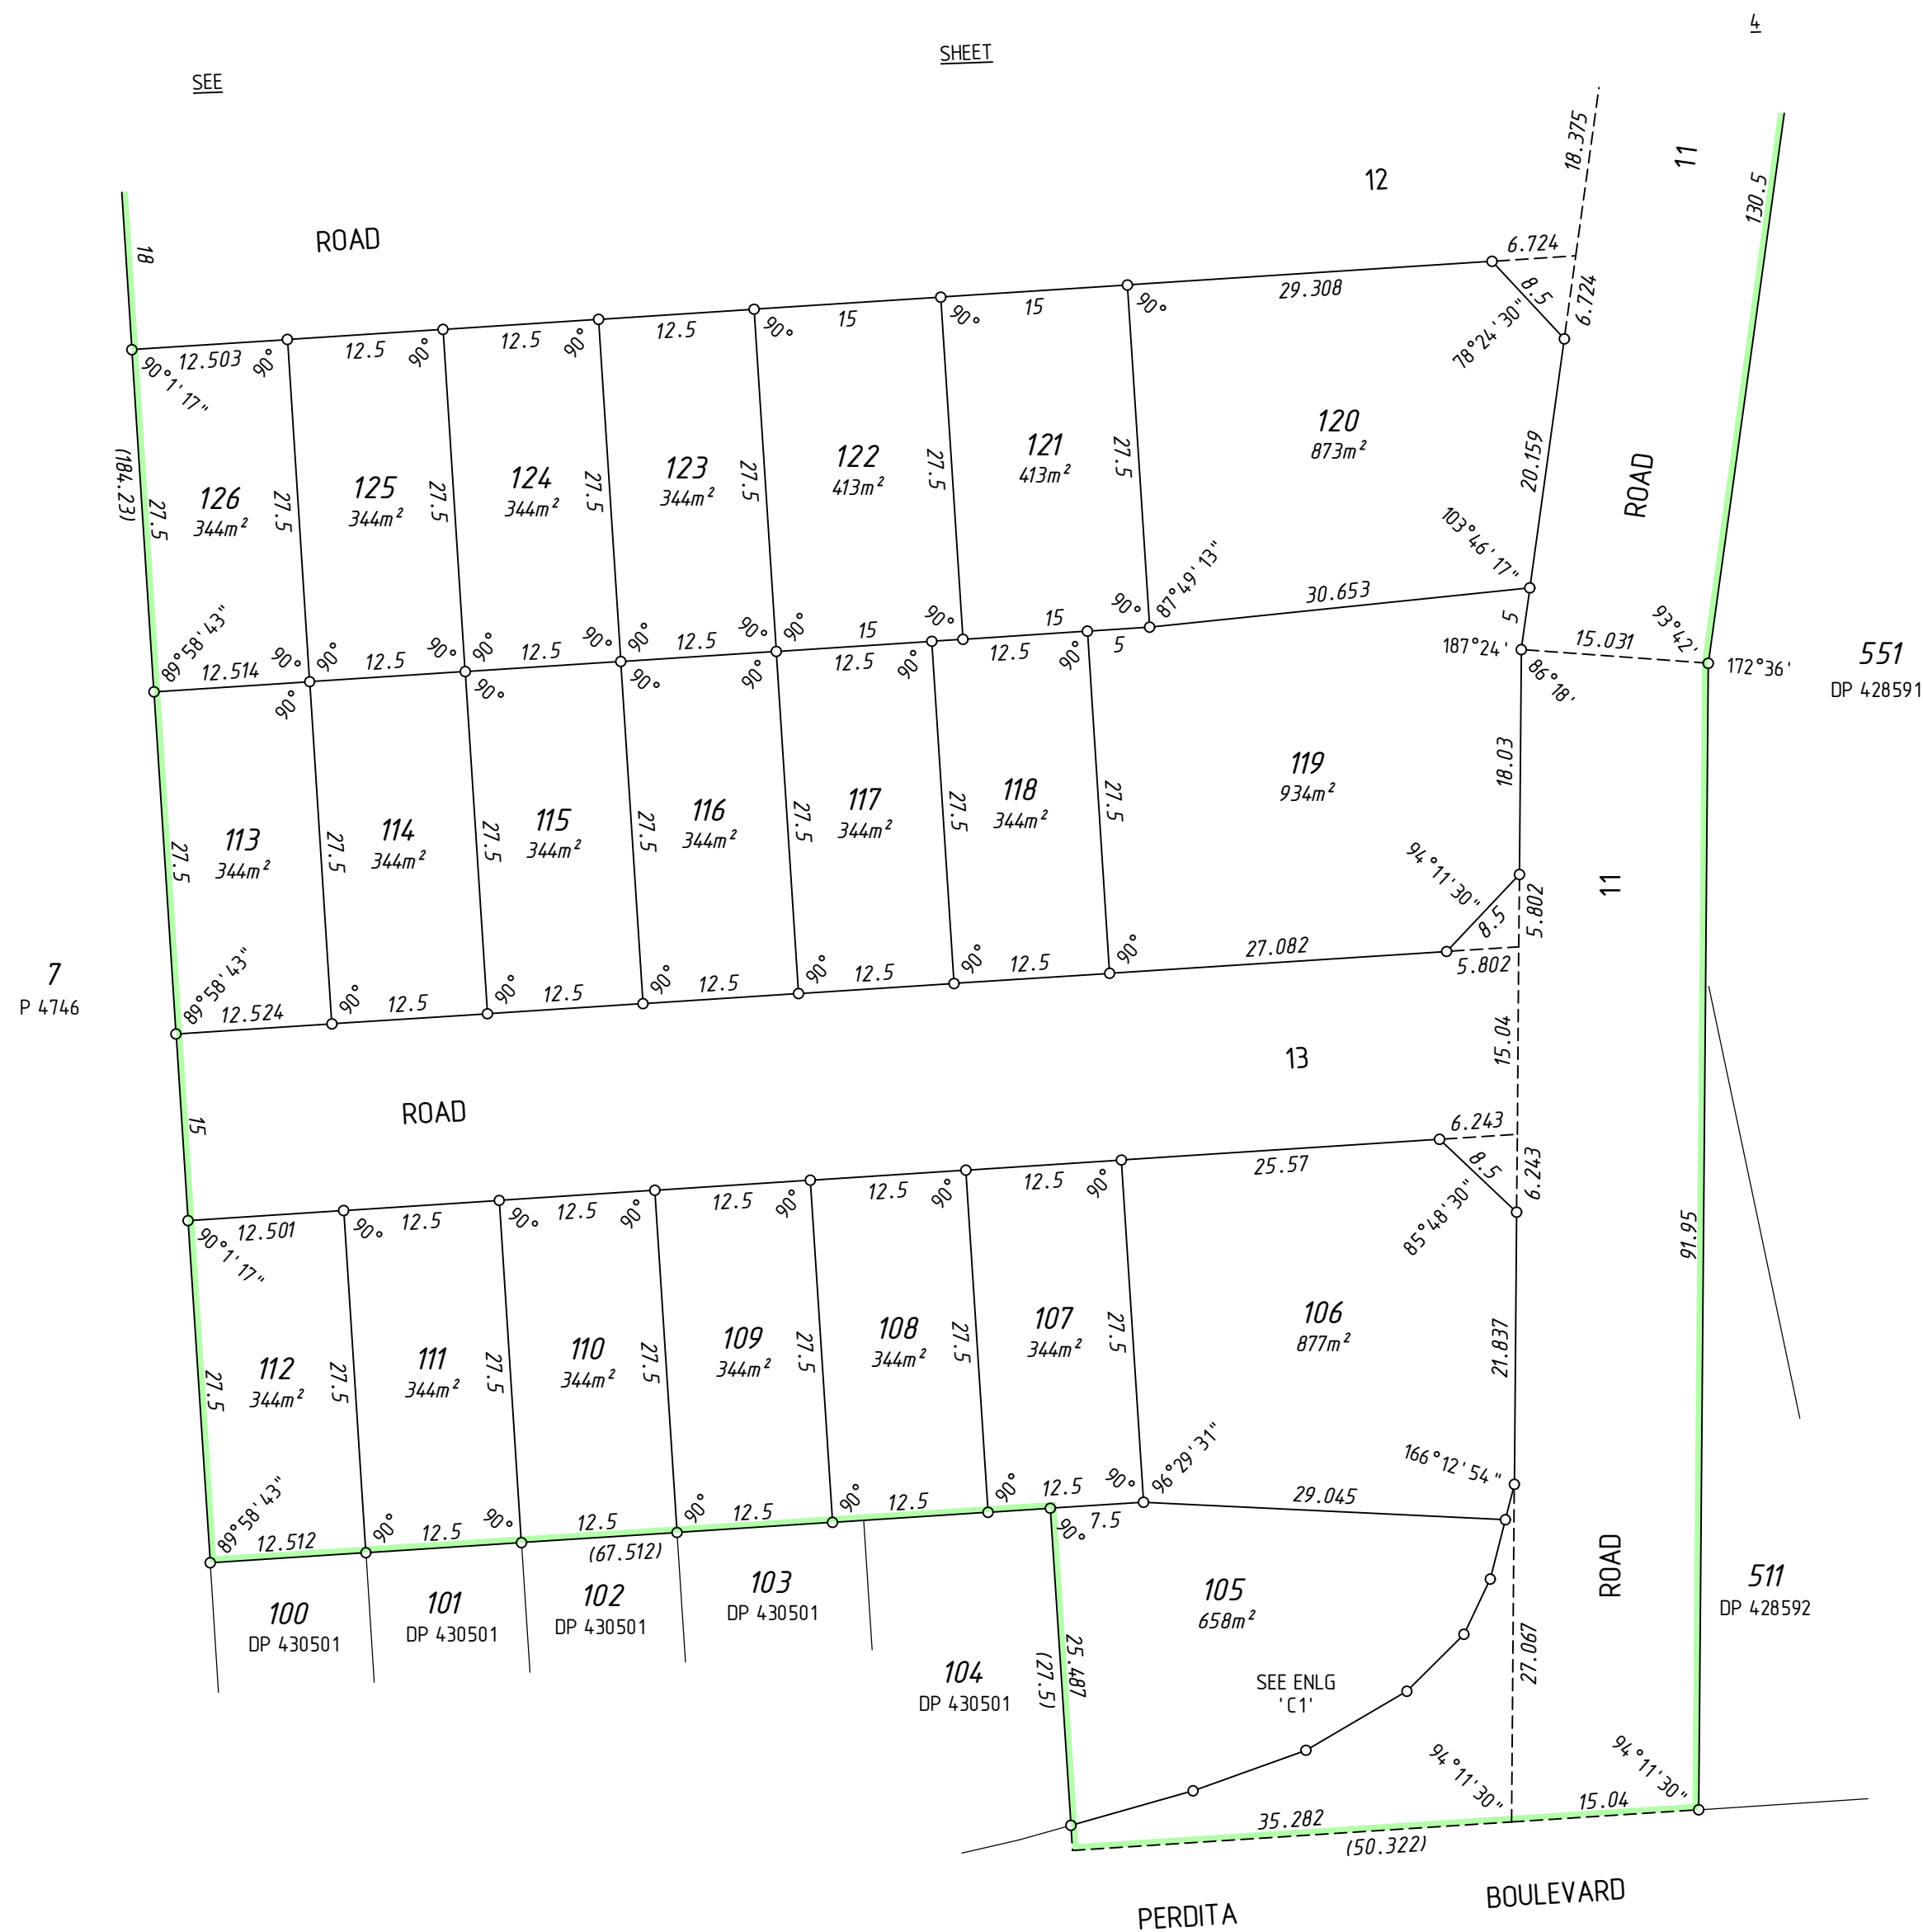

MC MULLEN NOLAN GROUP PTY LTD
PO Box 124, Bull Creek W.A. 6149
Tel: (08) 6436 1599
Fax: (08) 6436 1500
Email: info@mngsurvey.com.au

Page 2 - DP430503 CSO

ADDITIONAL SHEETS
SURVEY SHEET

SHEET 3 OF 4

VERSION NUMBER
1


DEPOSITED PLAN
430503

DRAFT
ALL AREAS AND DIMENSIONS
ARE SUBJECT TO FINAL SURVEY
AND WAPC APPROVAL

PRELIMINARY ONLY
UNLODGED VERSION
SUBJECT TO
LANDGATE AUDIT


This version is

- Current as at 26/03/2025
- Subject to change without notice
- Not intended for design use,
a LANDGATE APPROVED copy
should be obtained for such purposes

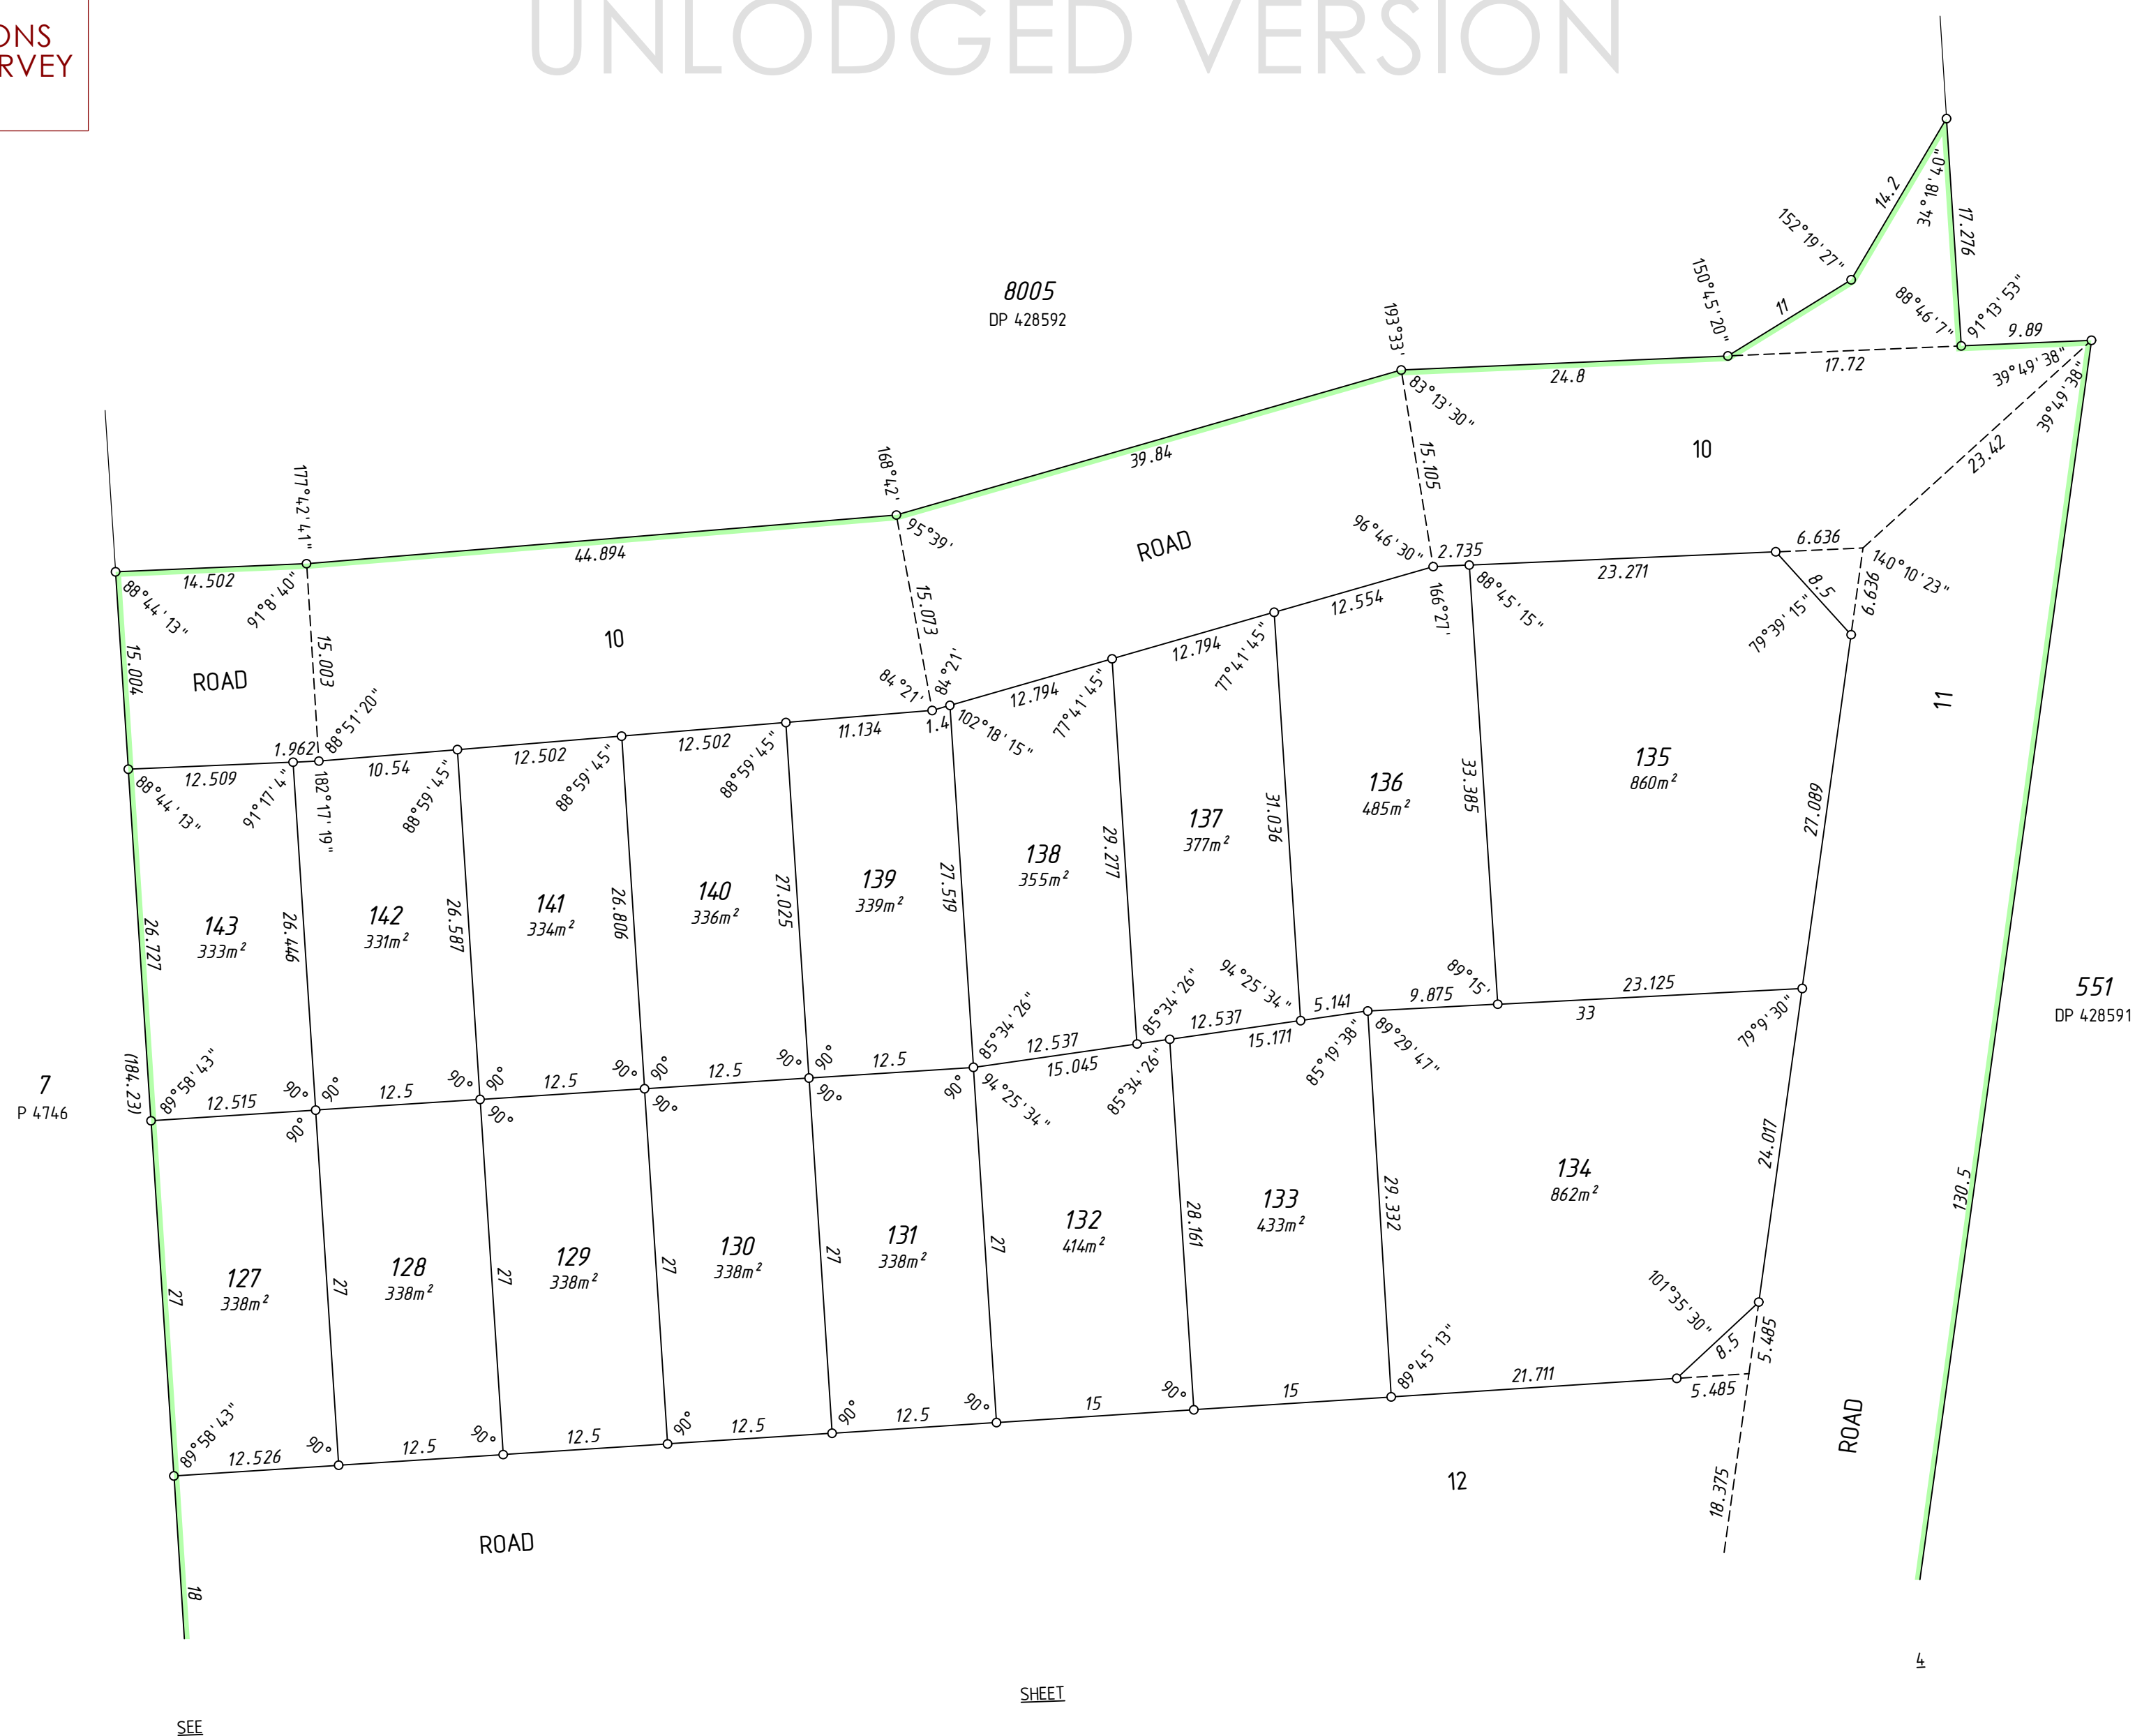

UNLODGED VERSION

UNLOCKED VERSION

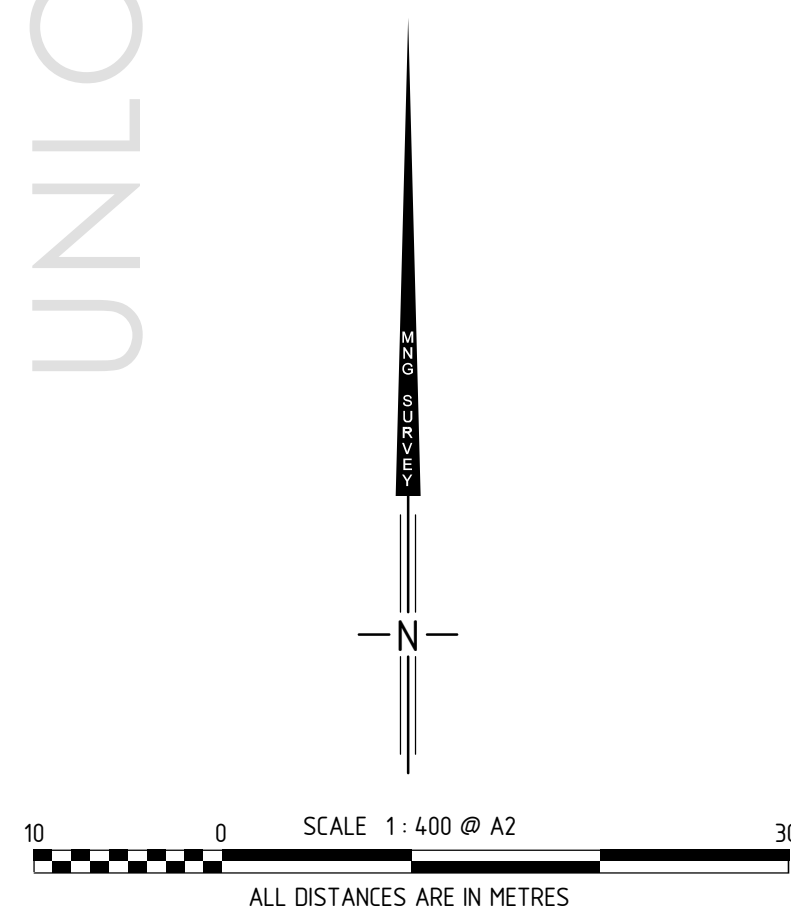

DRAFT
ALL AREAS AND DIMENSIONS
ARE SUBJECT TO FINAL SURVEY
AND WAPC APPROVAL

PRELIMINARY ONLY
UNLODGED VERSION
SUBJECT TO
LANDGATE AUDIT

This version is
- Current as at 26/03/2025
- Subject to change without notice
- Not intended for design use,
a LANDGATE APPROVED copy
should be obtained for such purposes.

UNLODGED VERSION

UNLODGED VERSION

UNLODGED VERSION

THIS SURVEY SHEET WILL BE
REPLACED BY THE SURVEY DATA

UNLODGED VERSION



MC MULLEN NOLAN GROUP PTY LTD
PO Box 124, Bull Creek W.A. 6149
Tel: (08) 6436 1599
Fax: (08) 6436 1500
Email: info@mngsurvey.com.au

MNG Ref : 106289dp-008a

VERSION NUMBER
1

DEPOSITED PLAN
430503